




Bestand

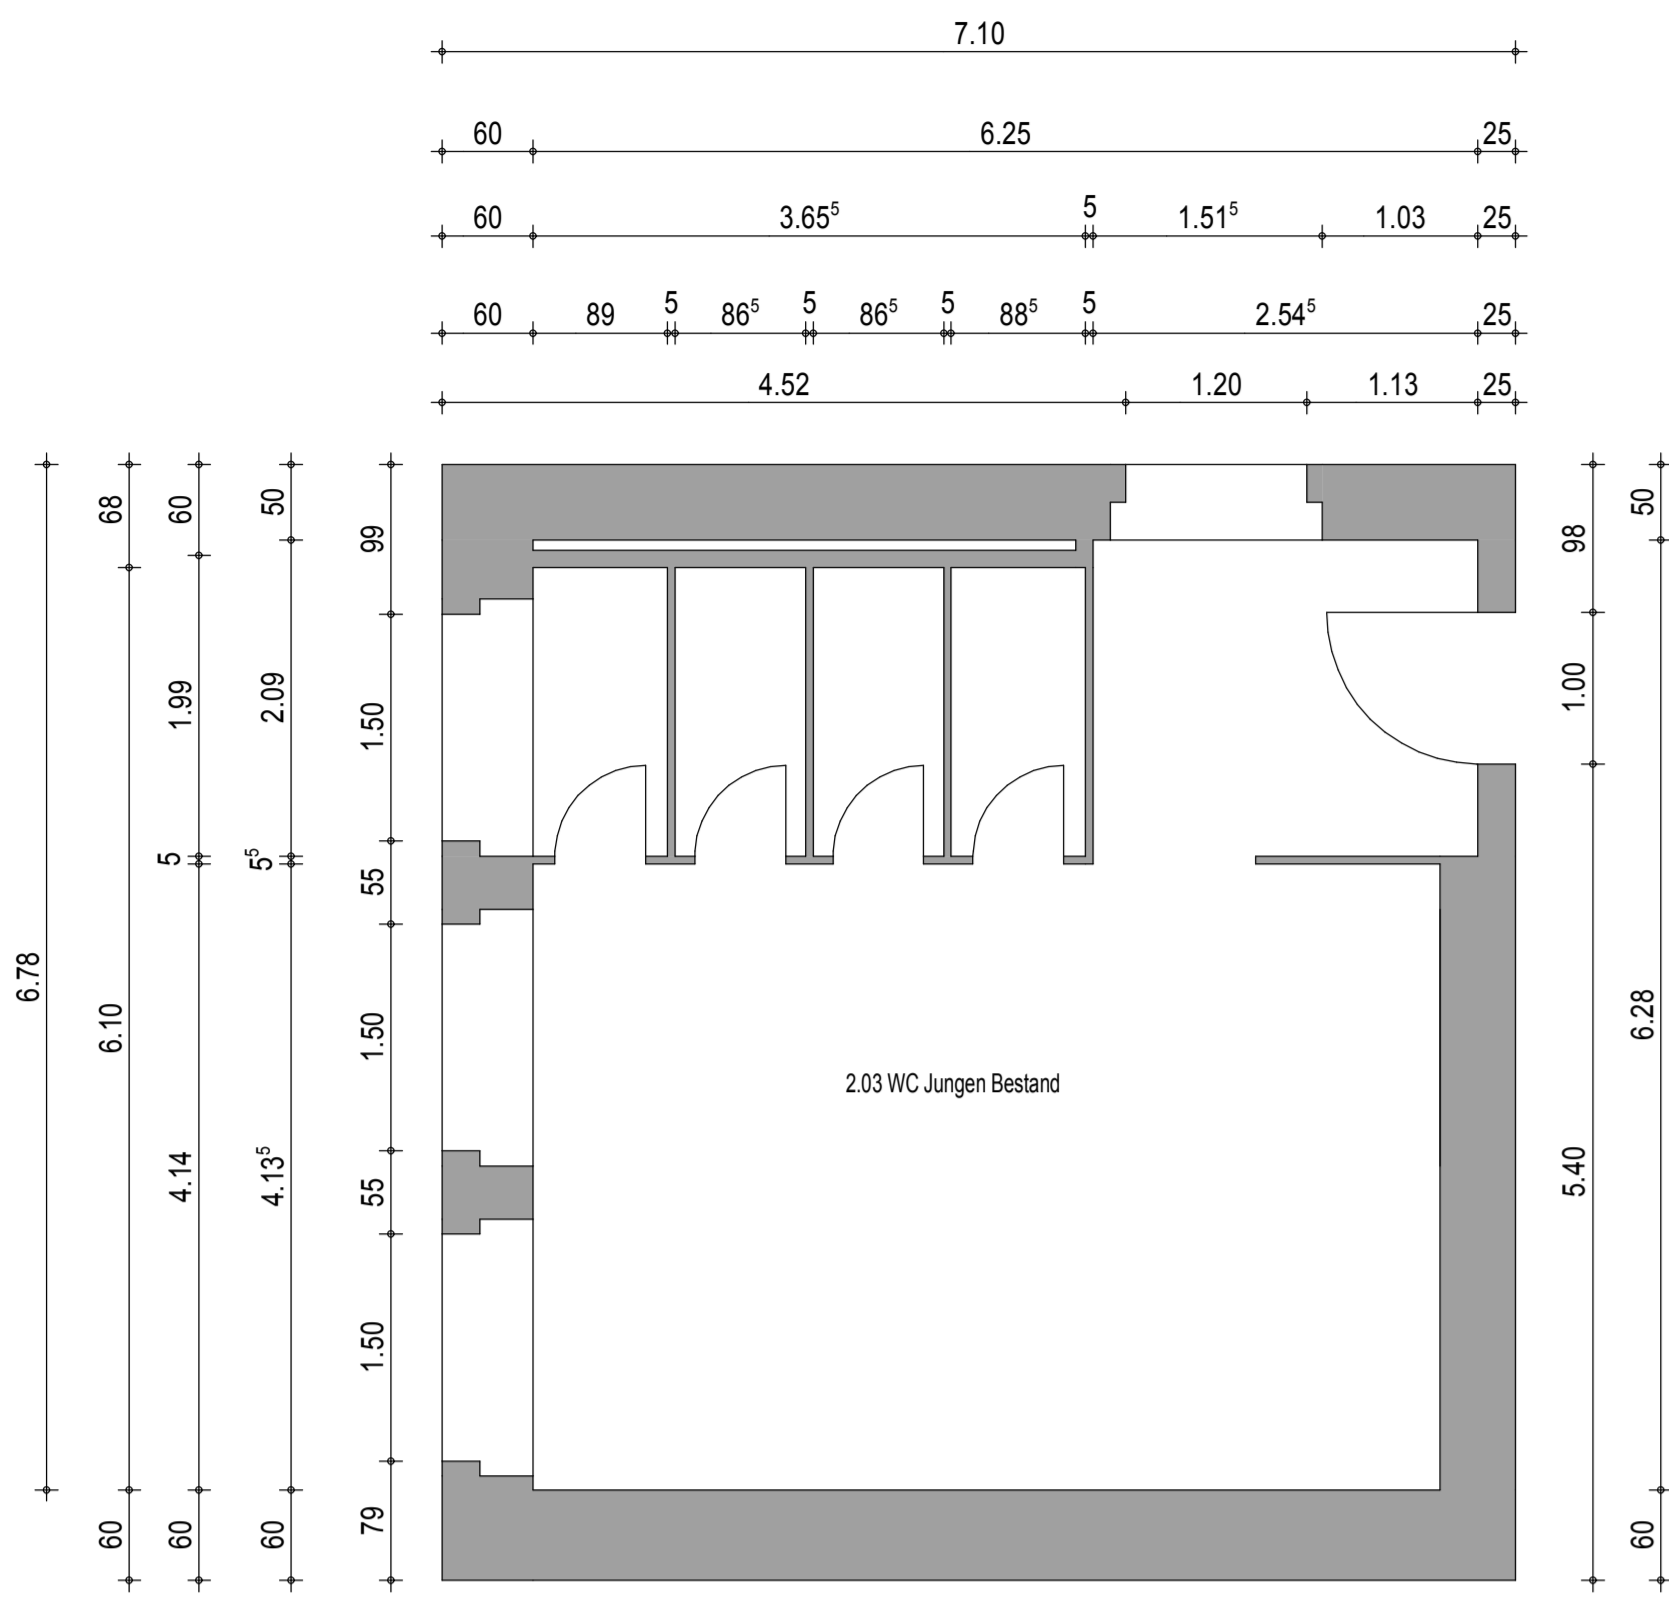


Knaben

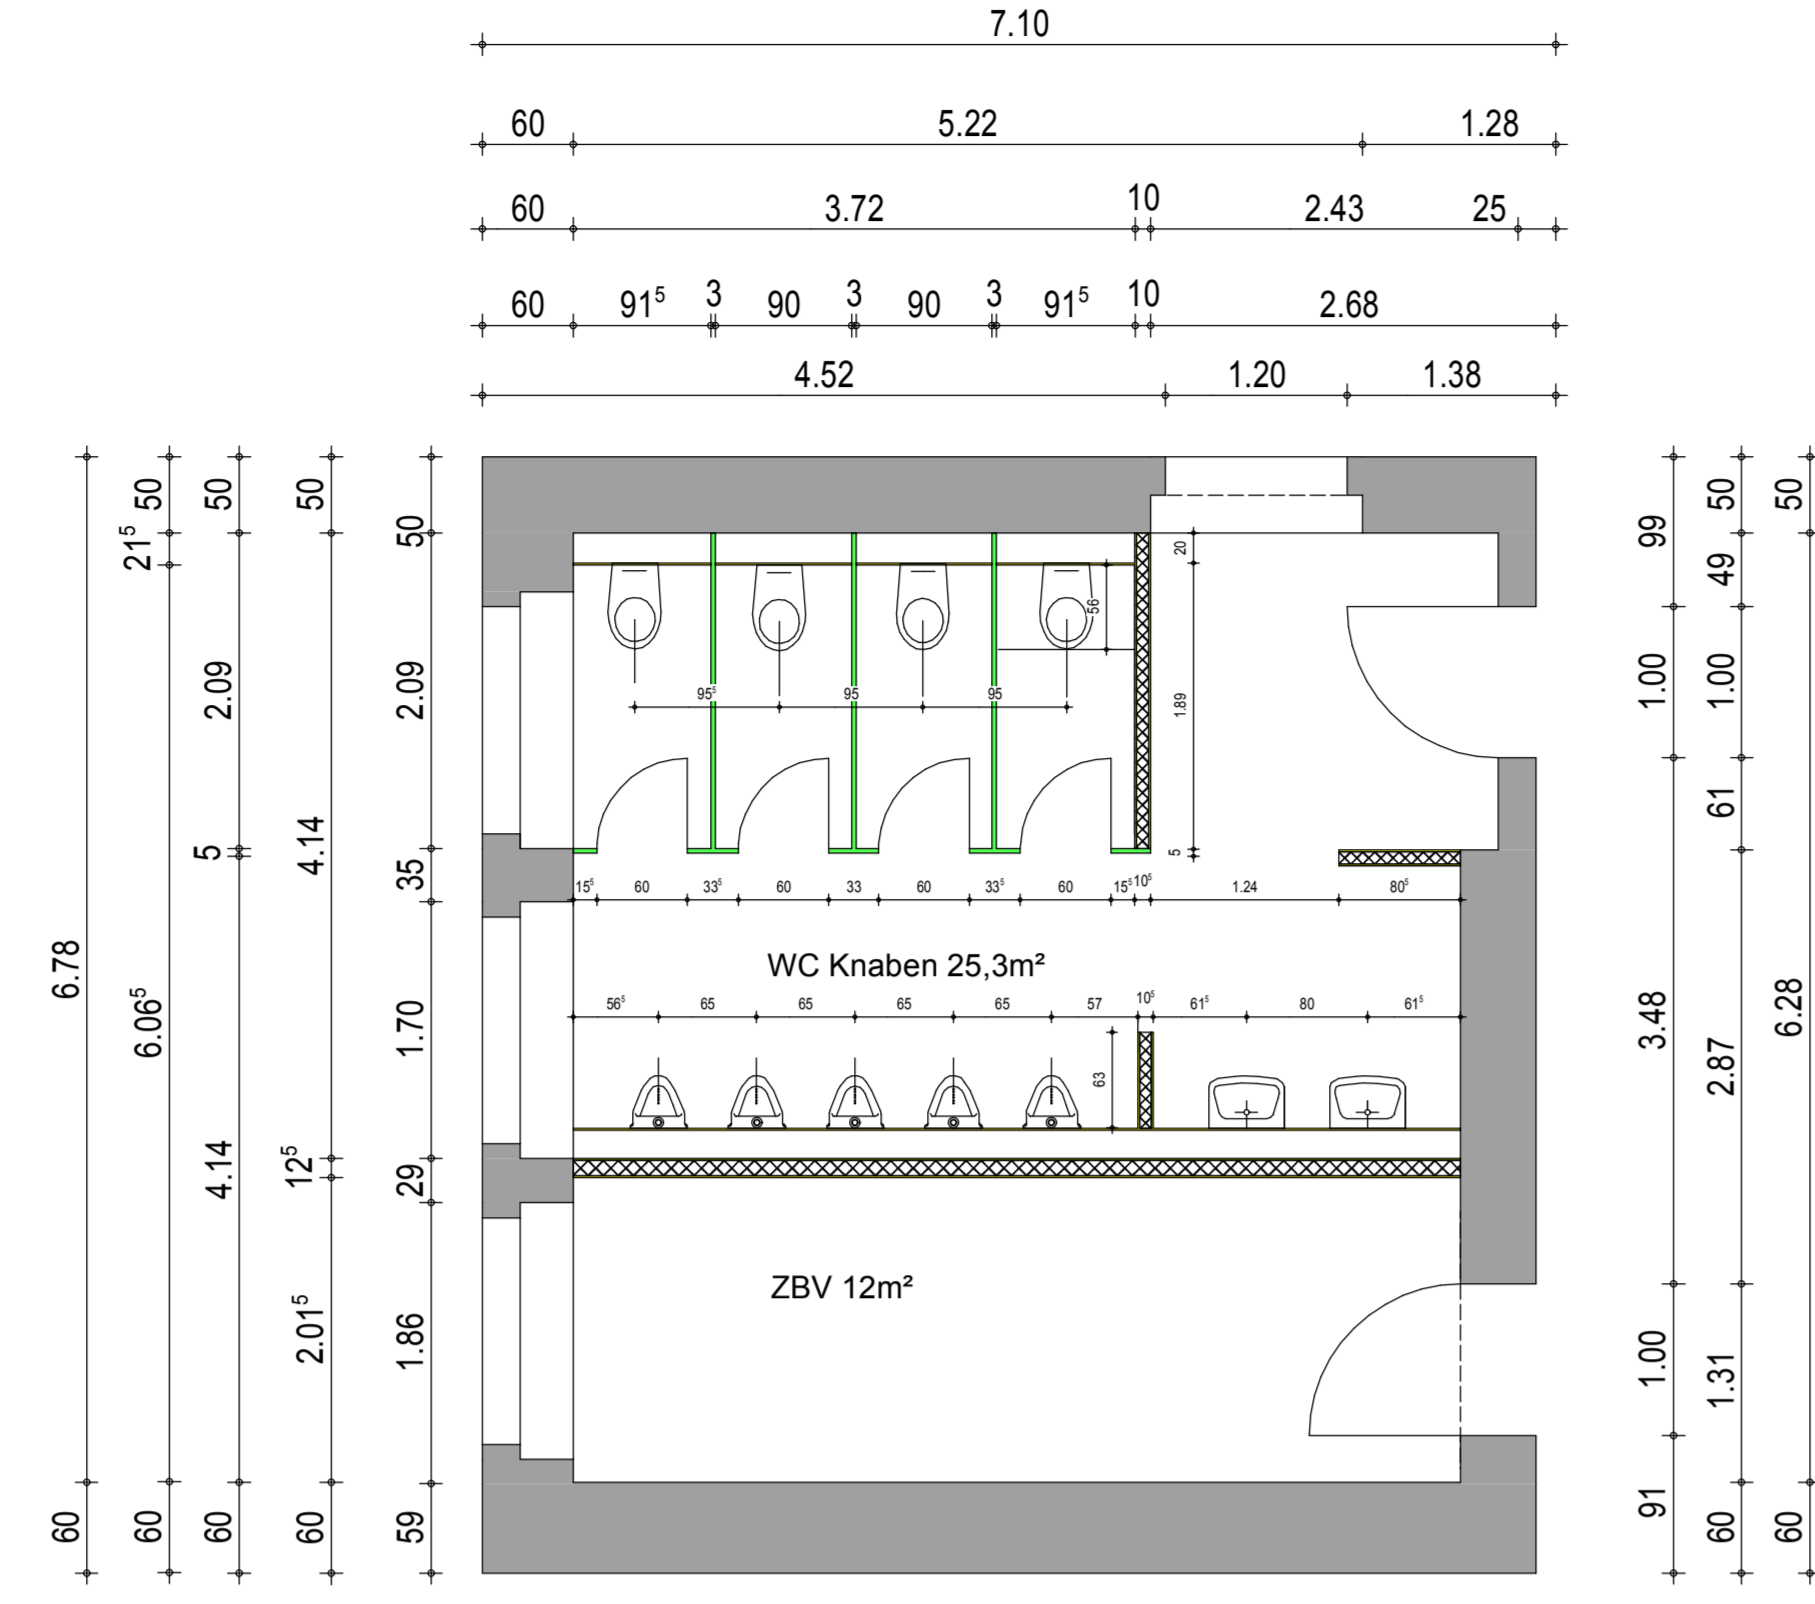


Umbau

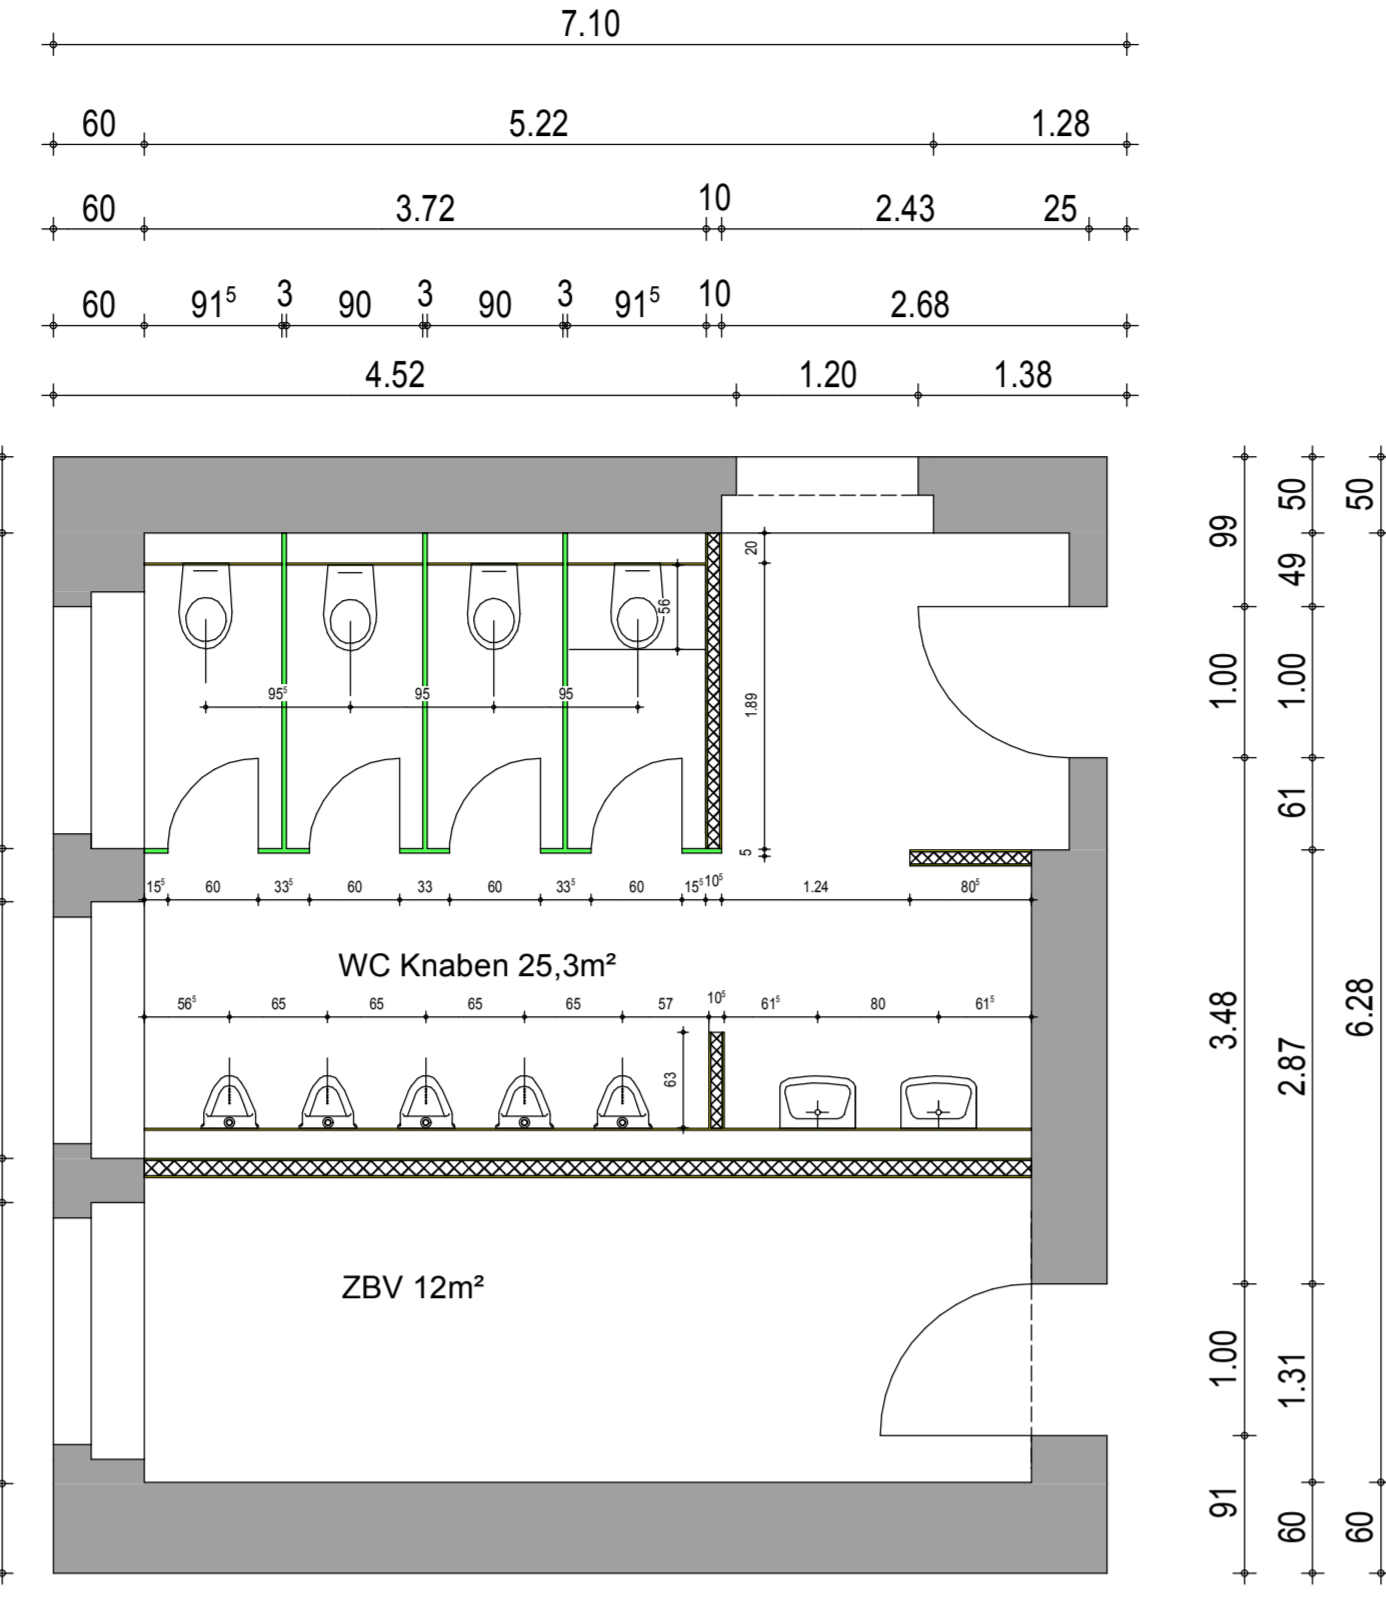


Bestand

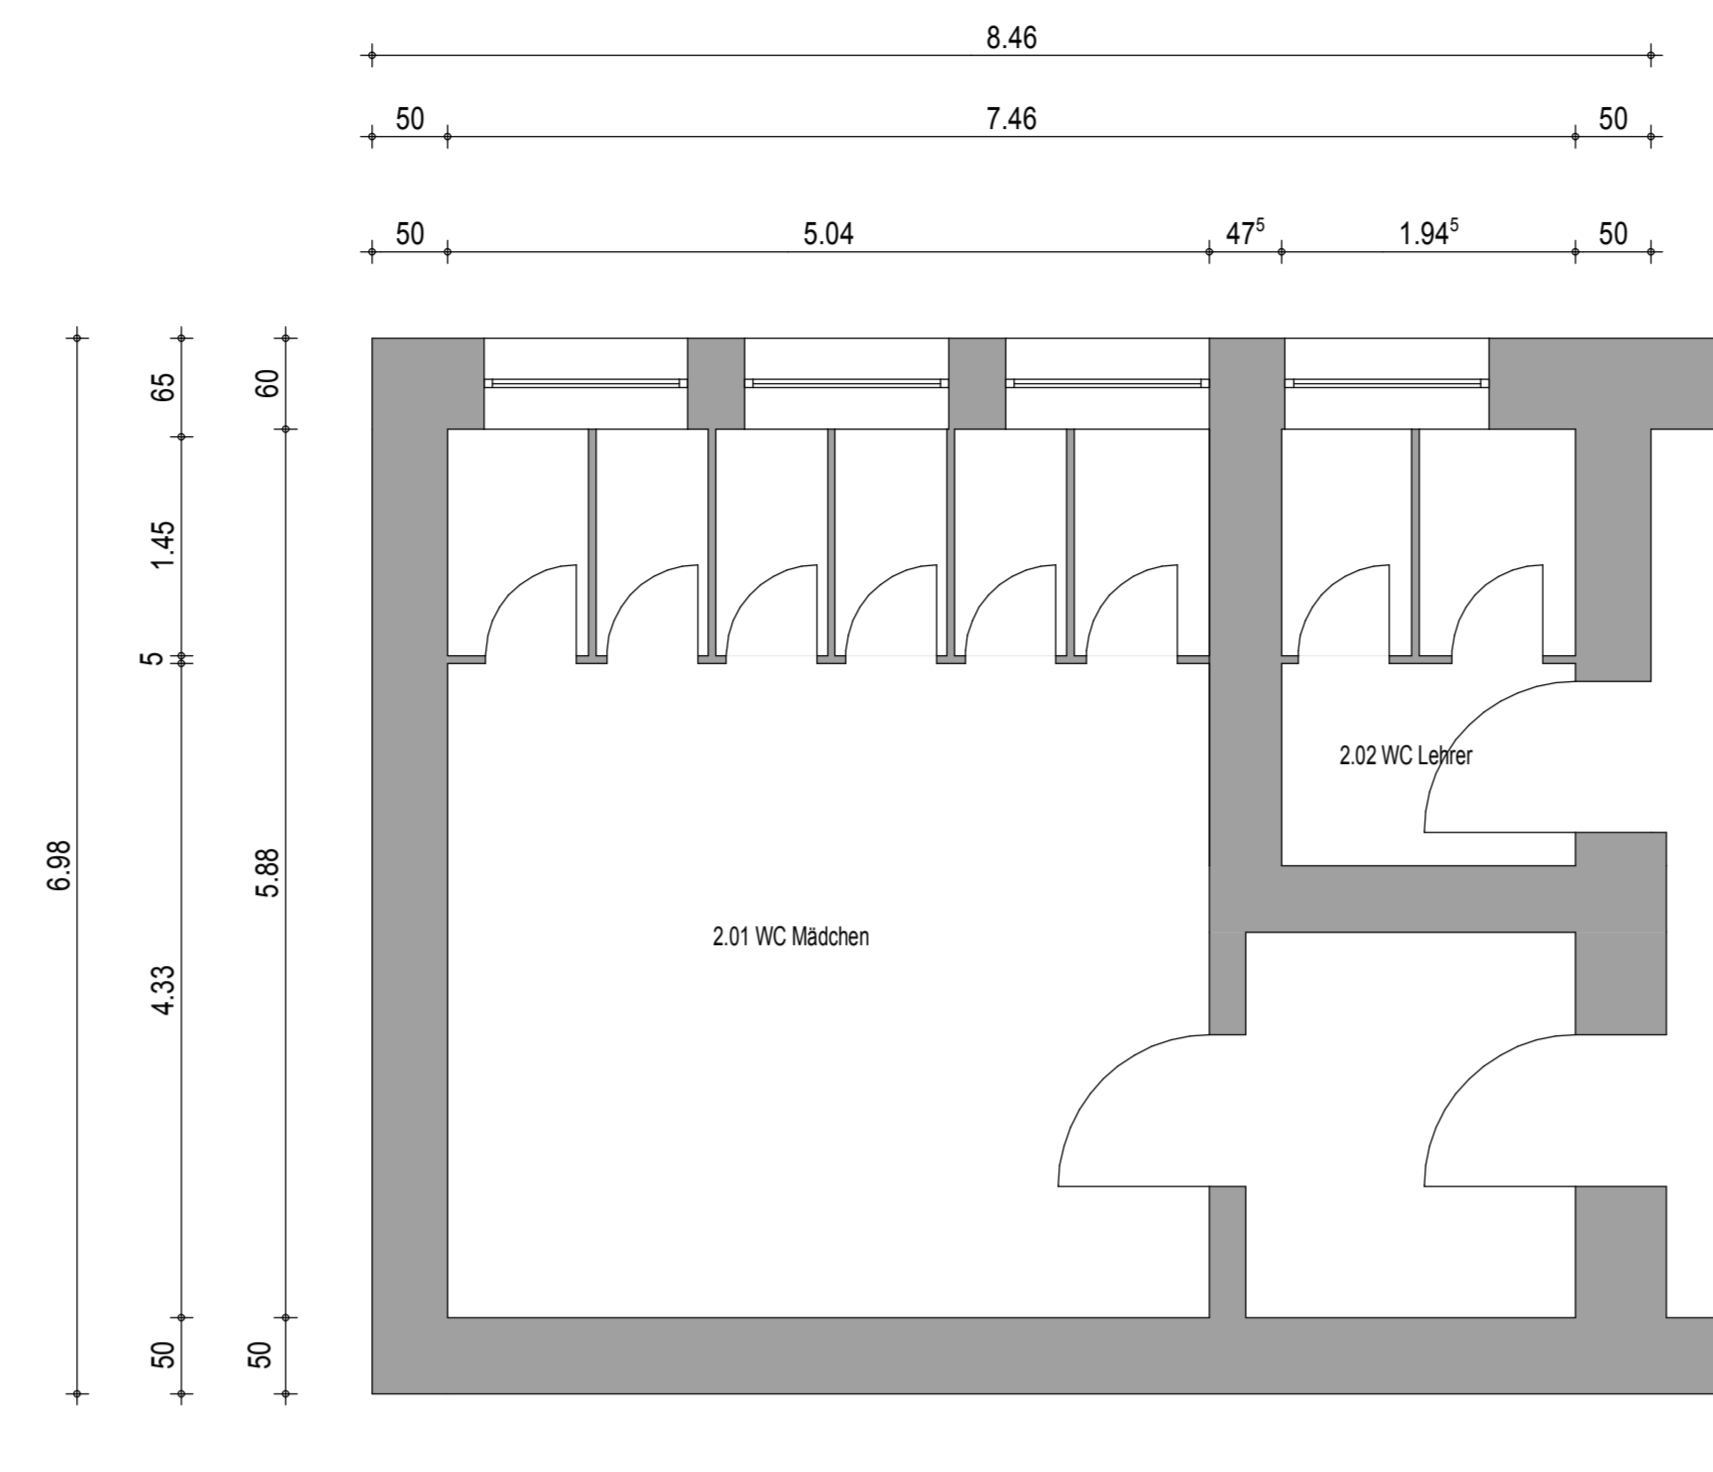



Mädchen

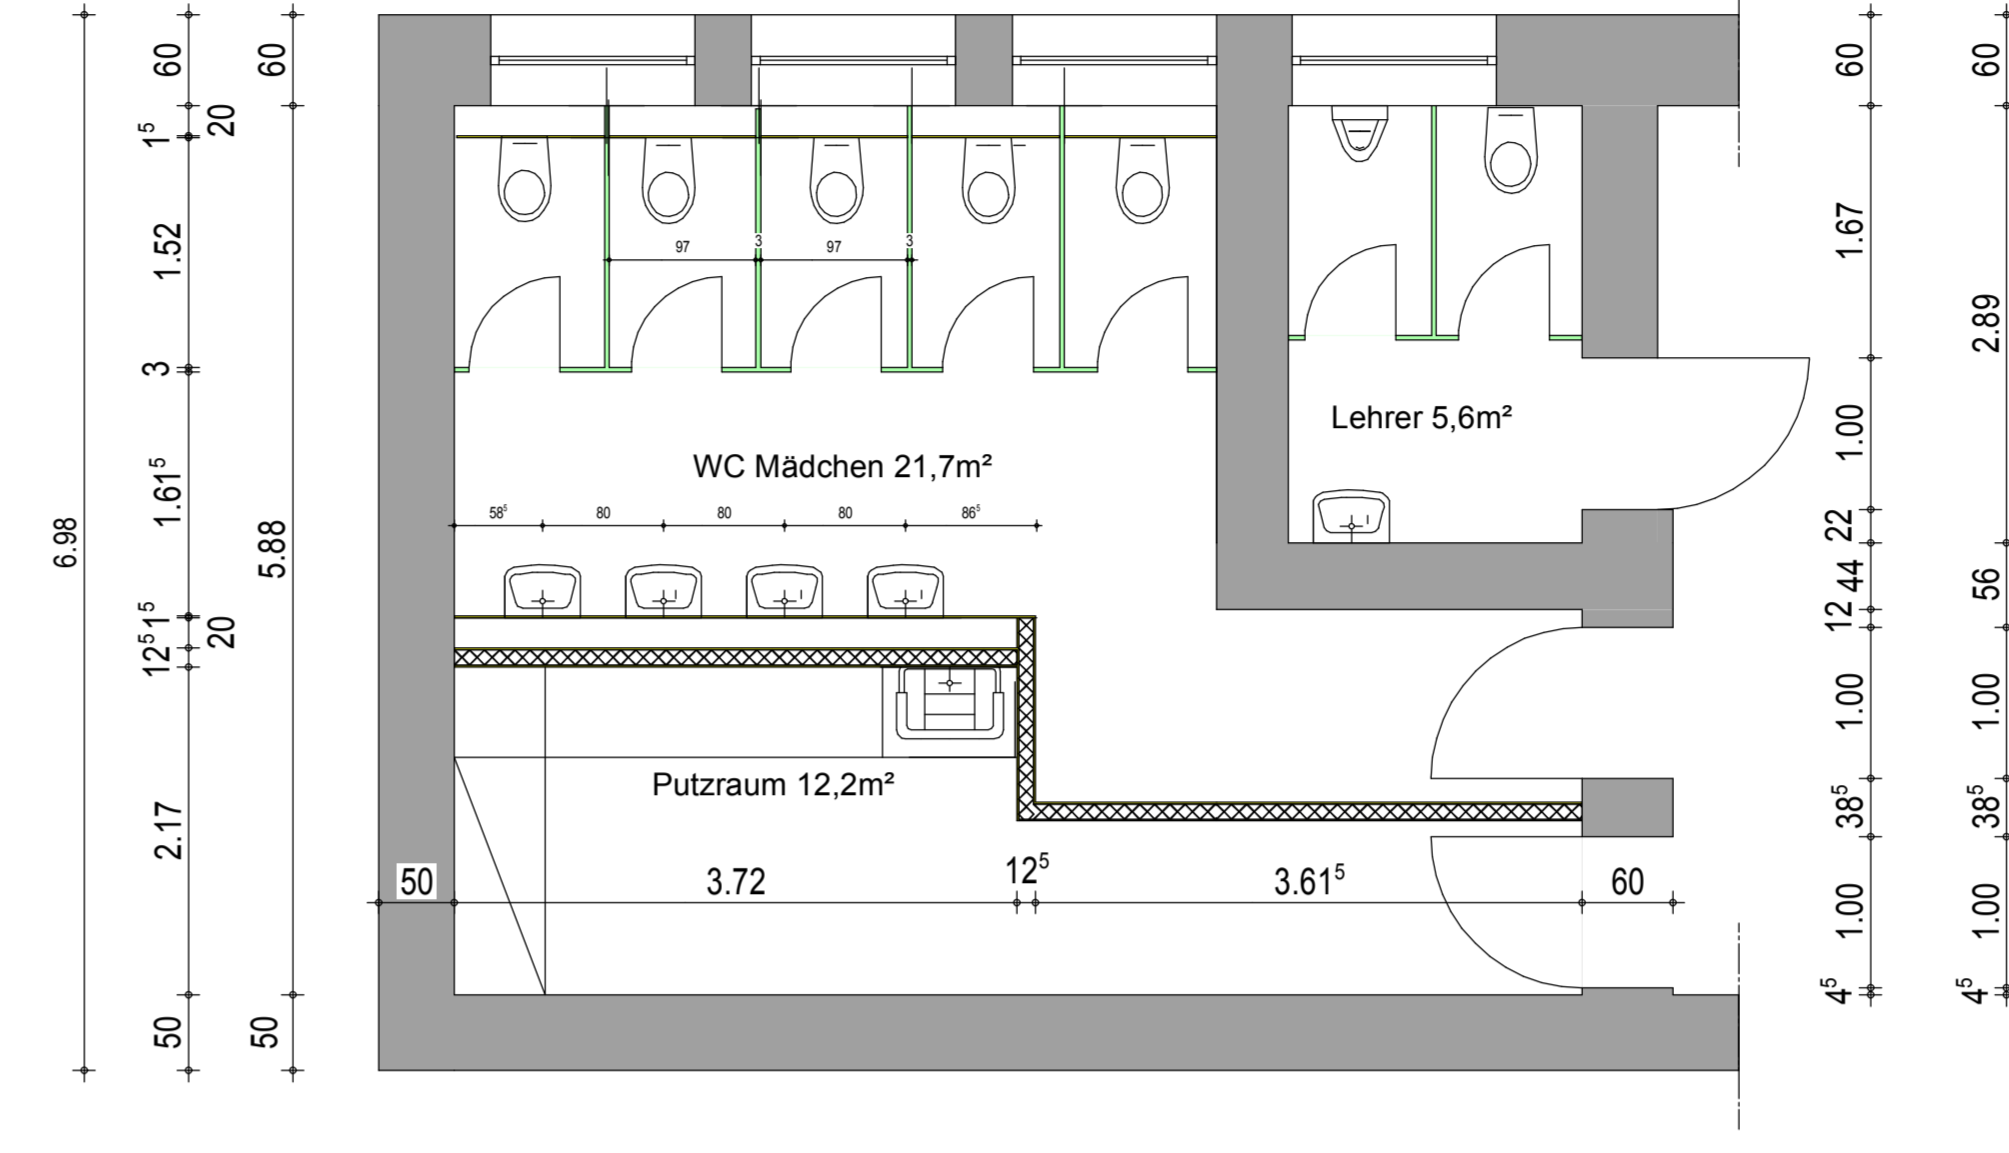



Umbau

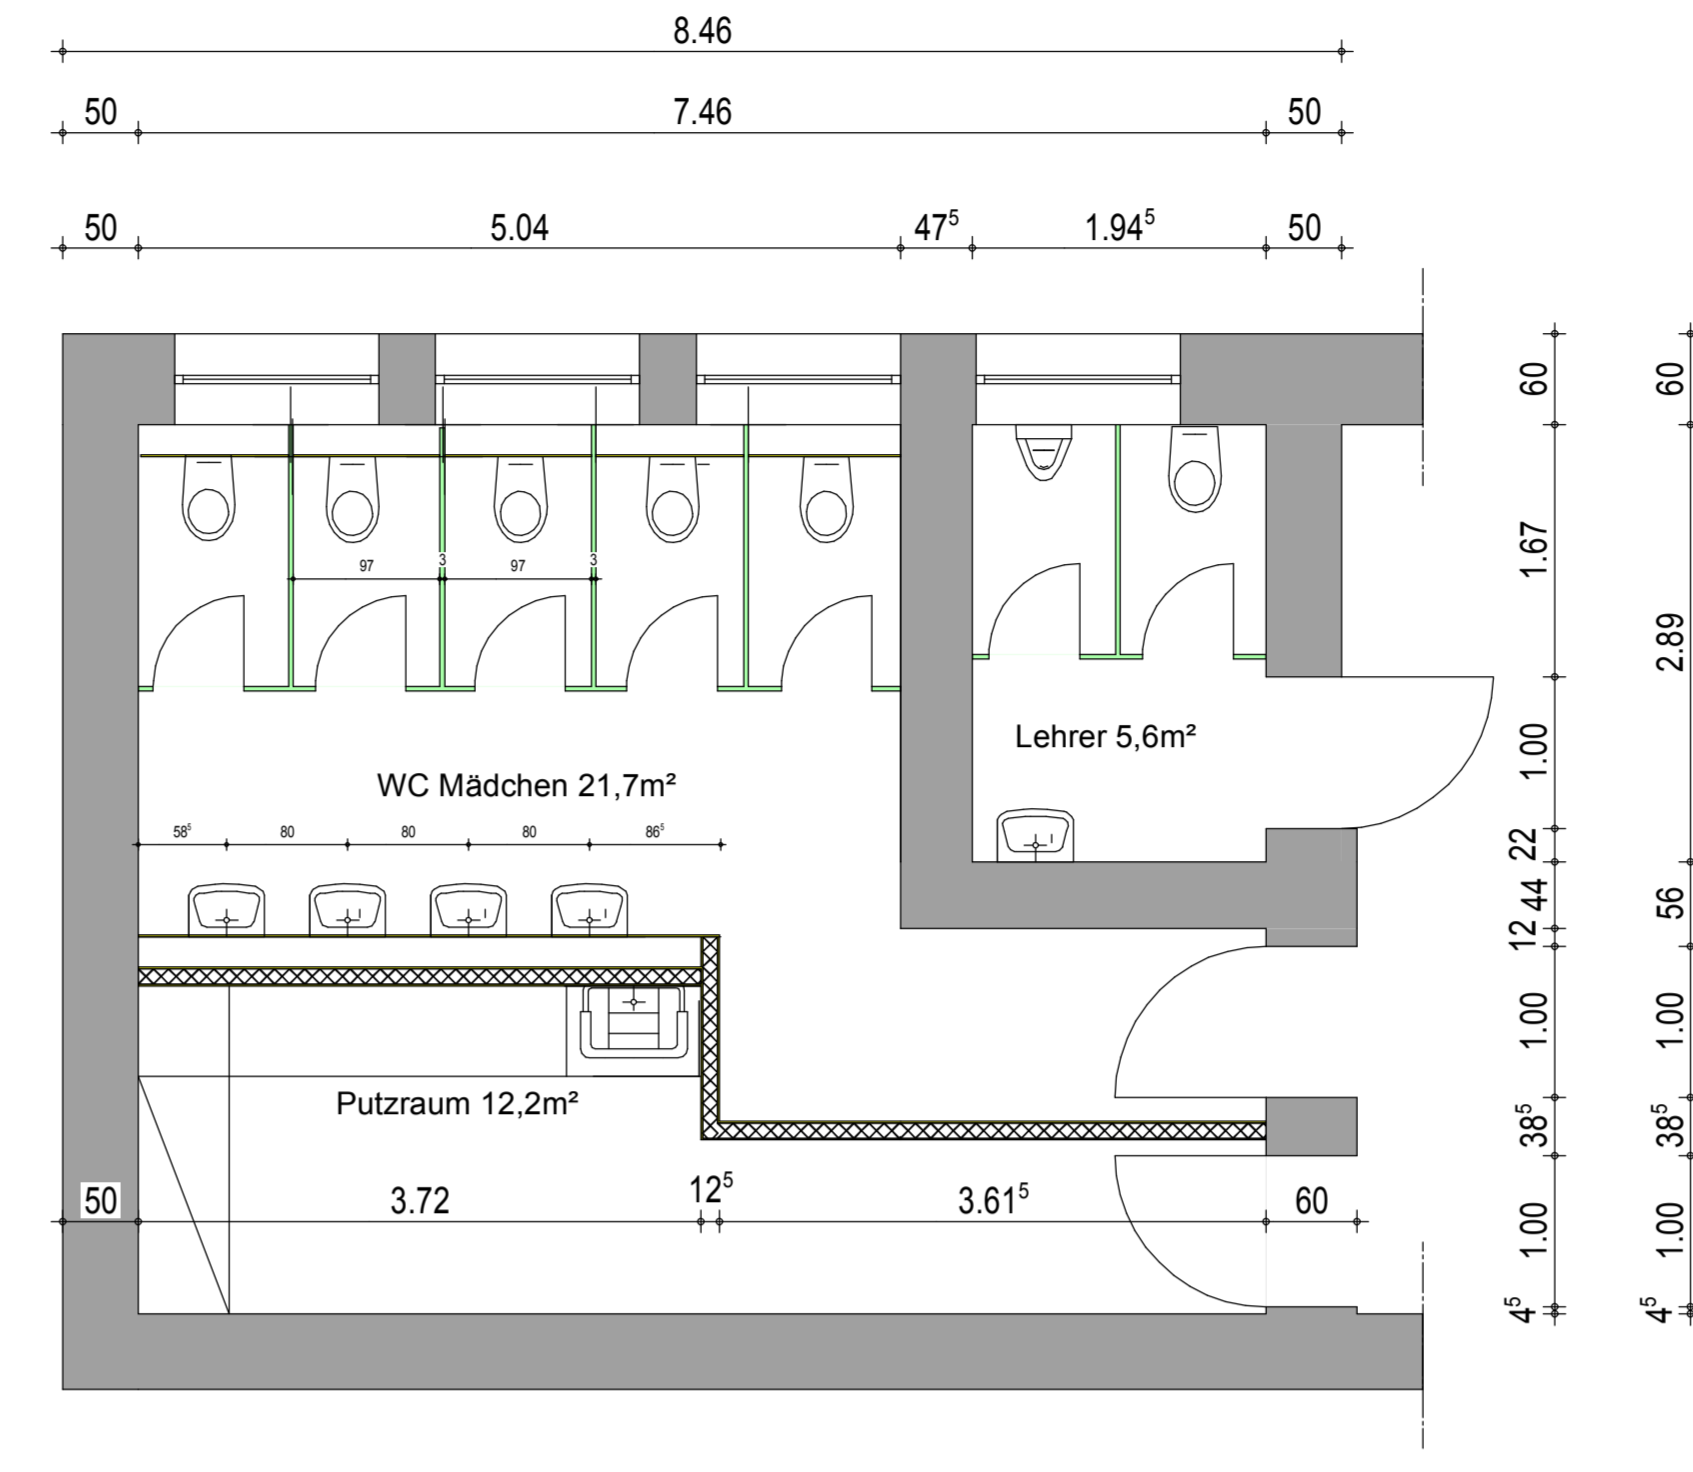



Grundriss 2.OG

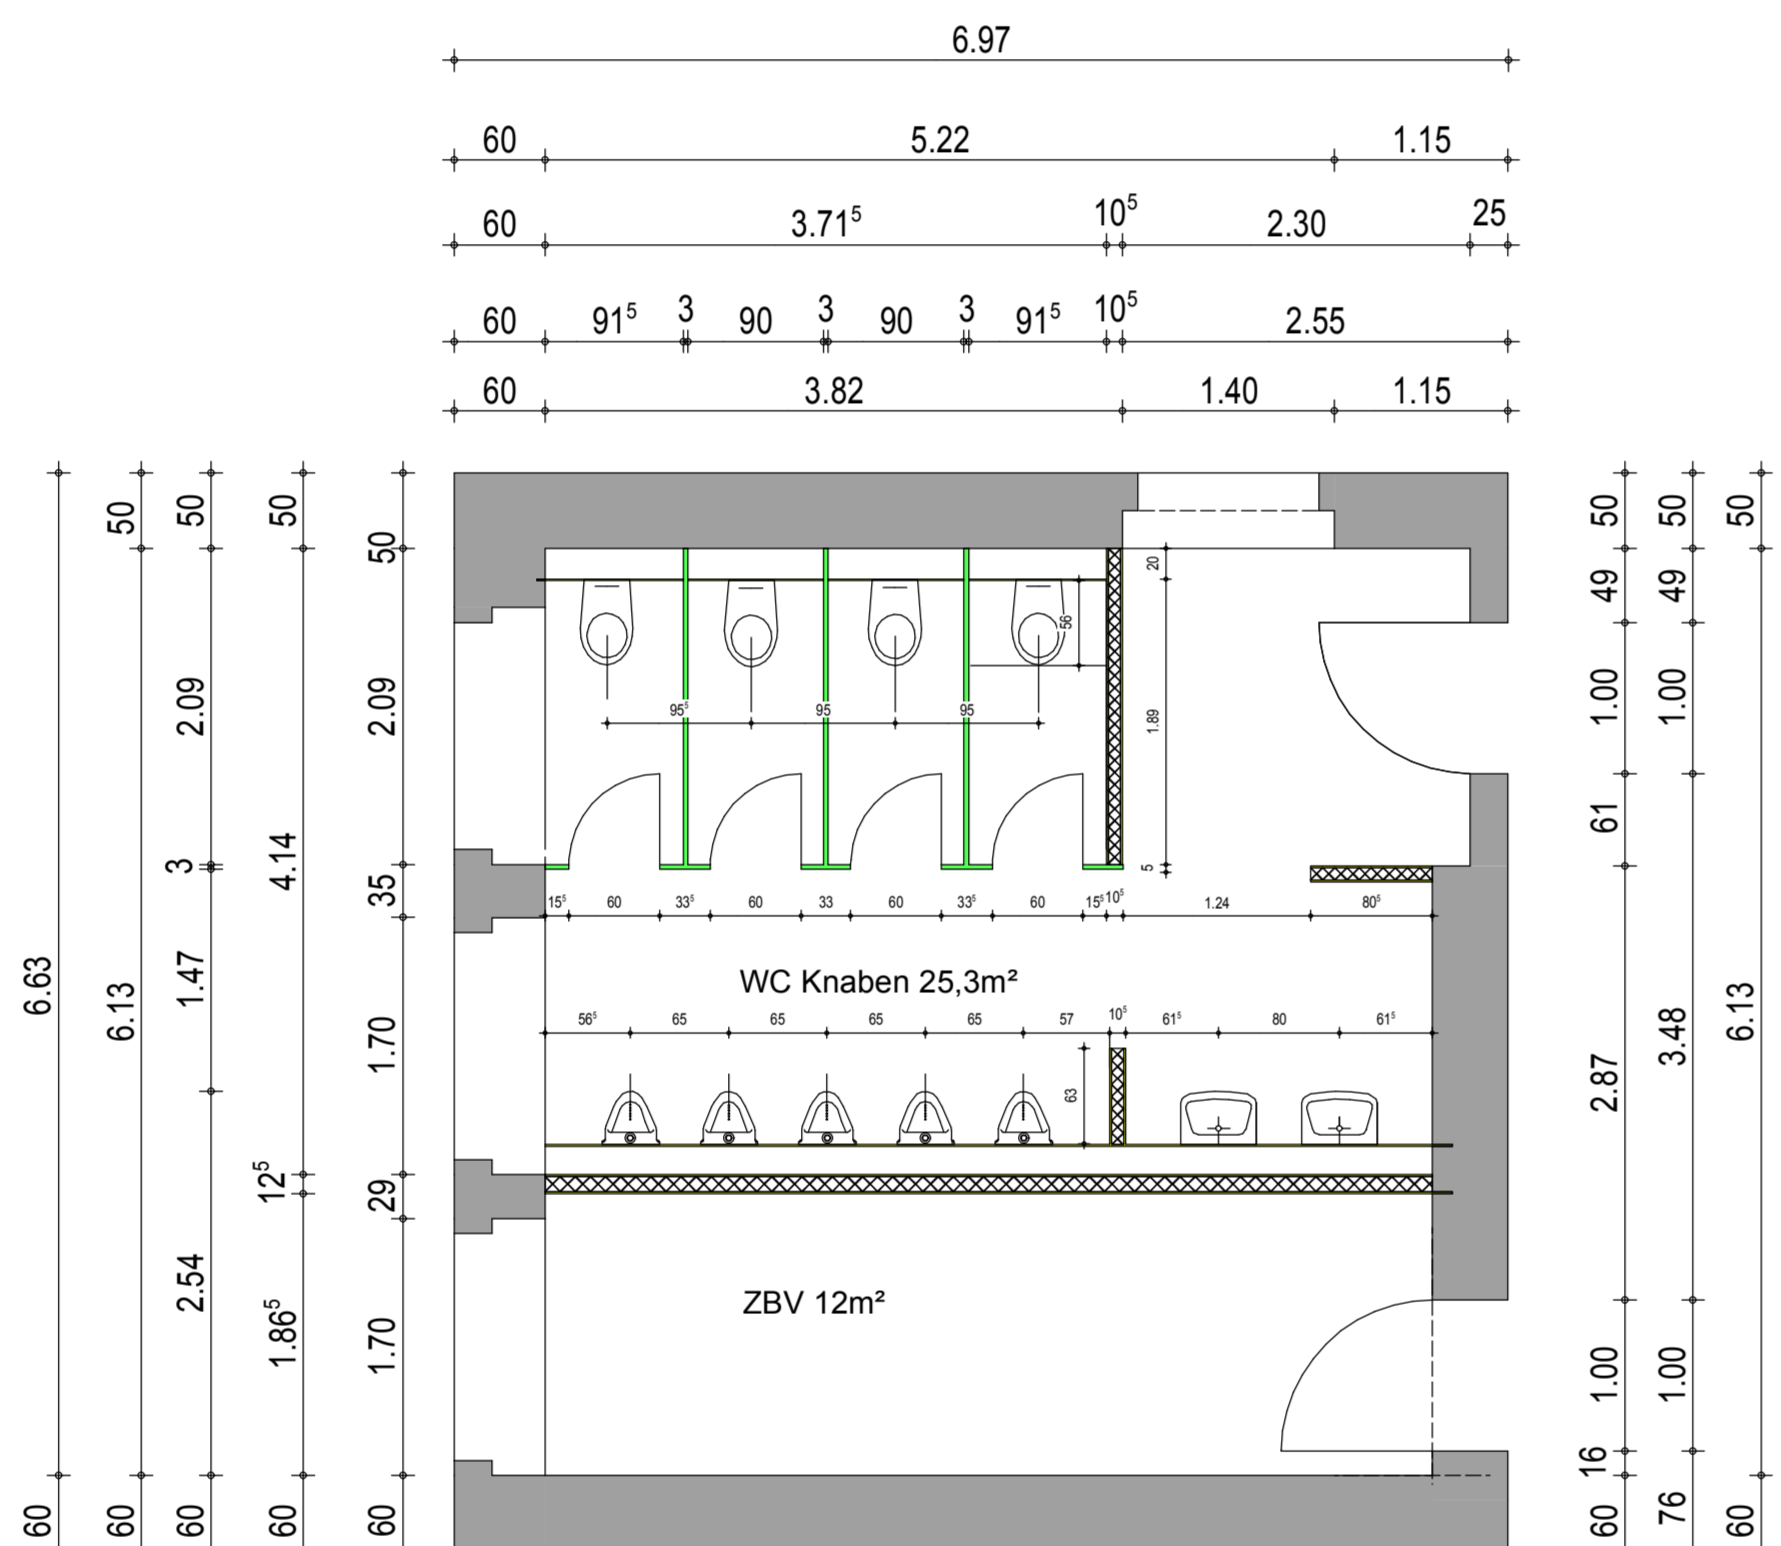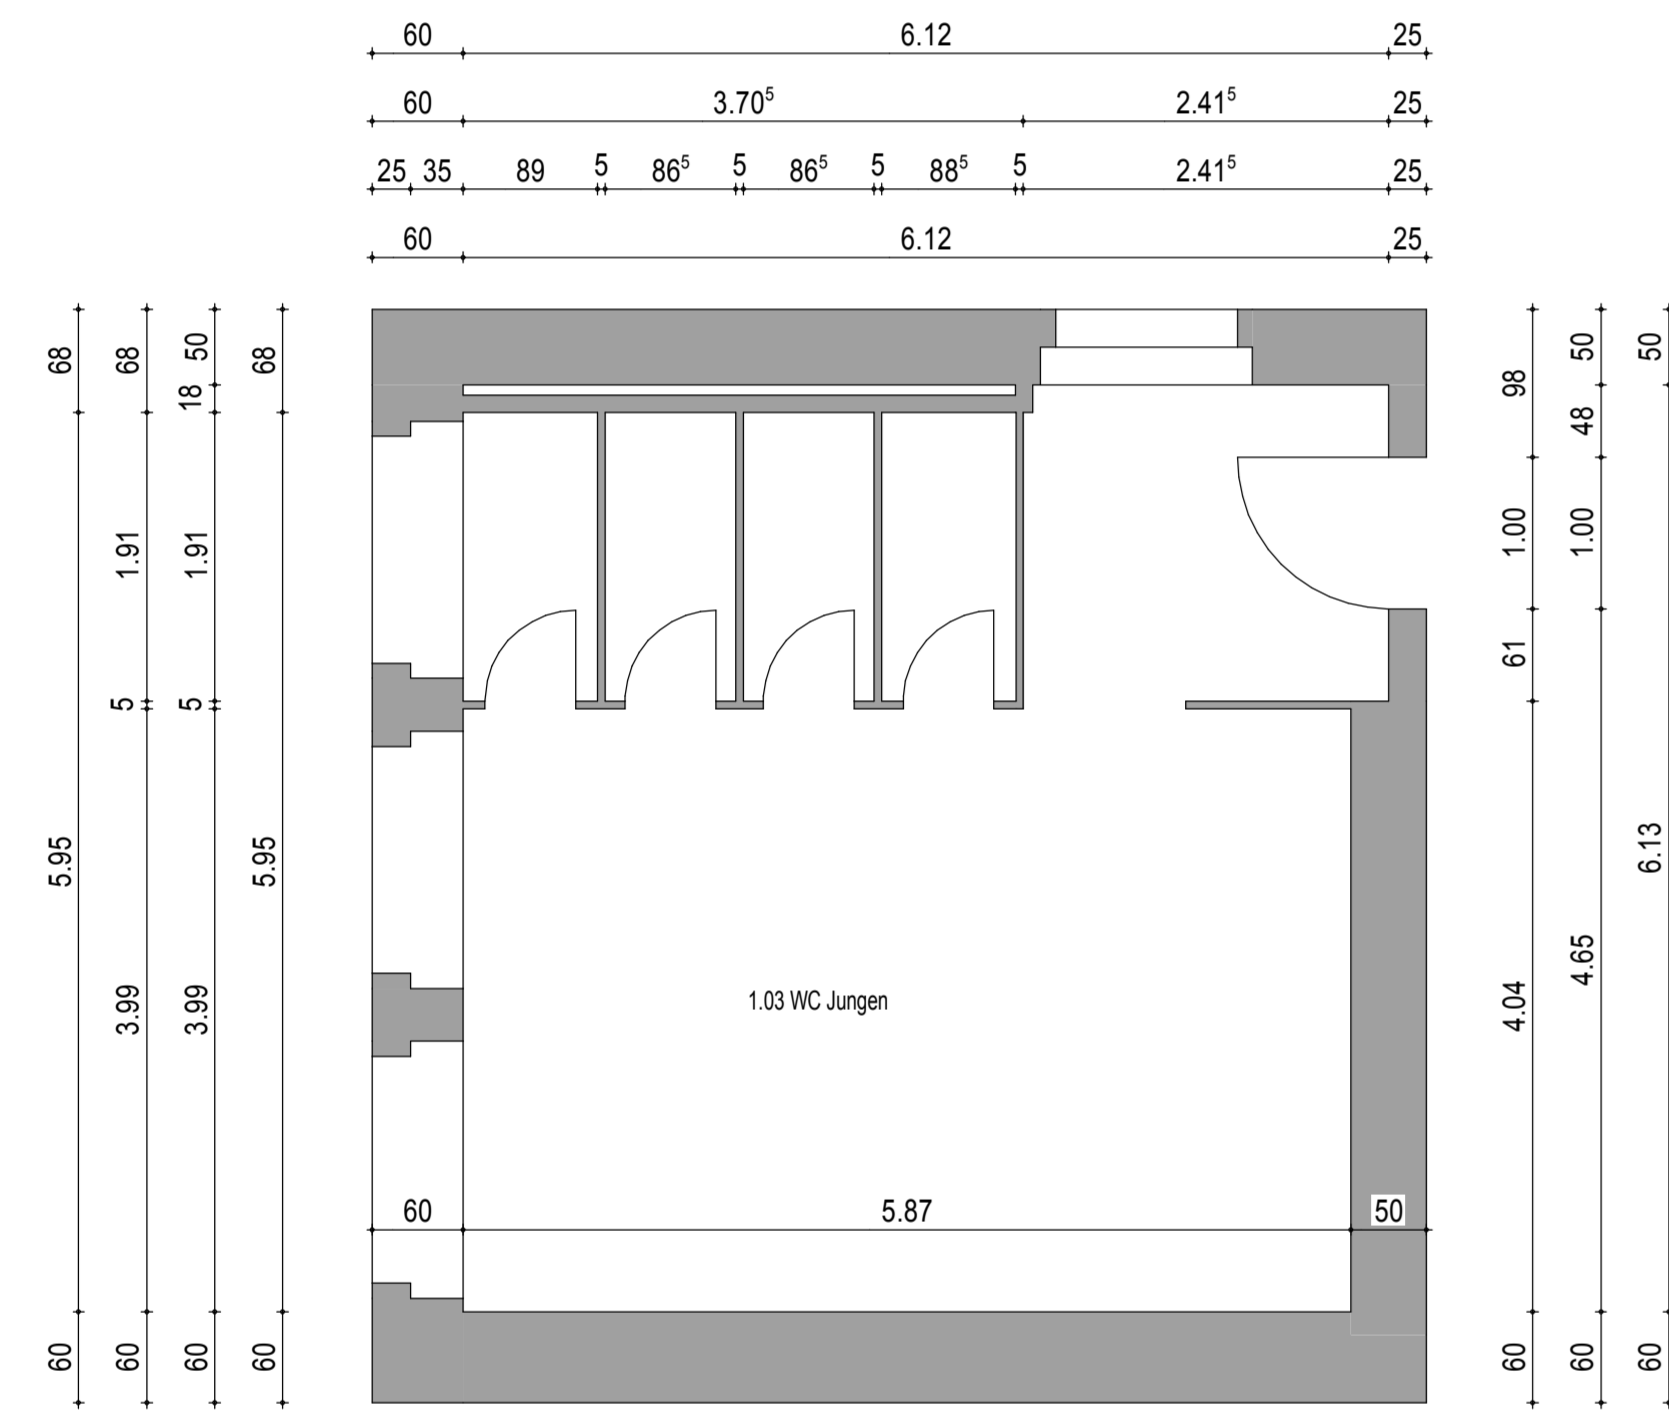




Grundriss 2.OG

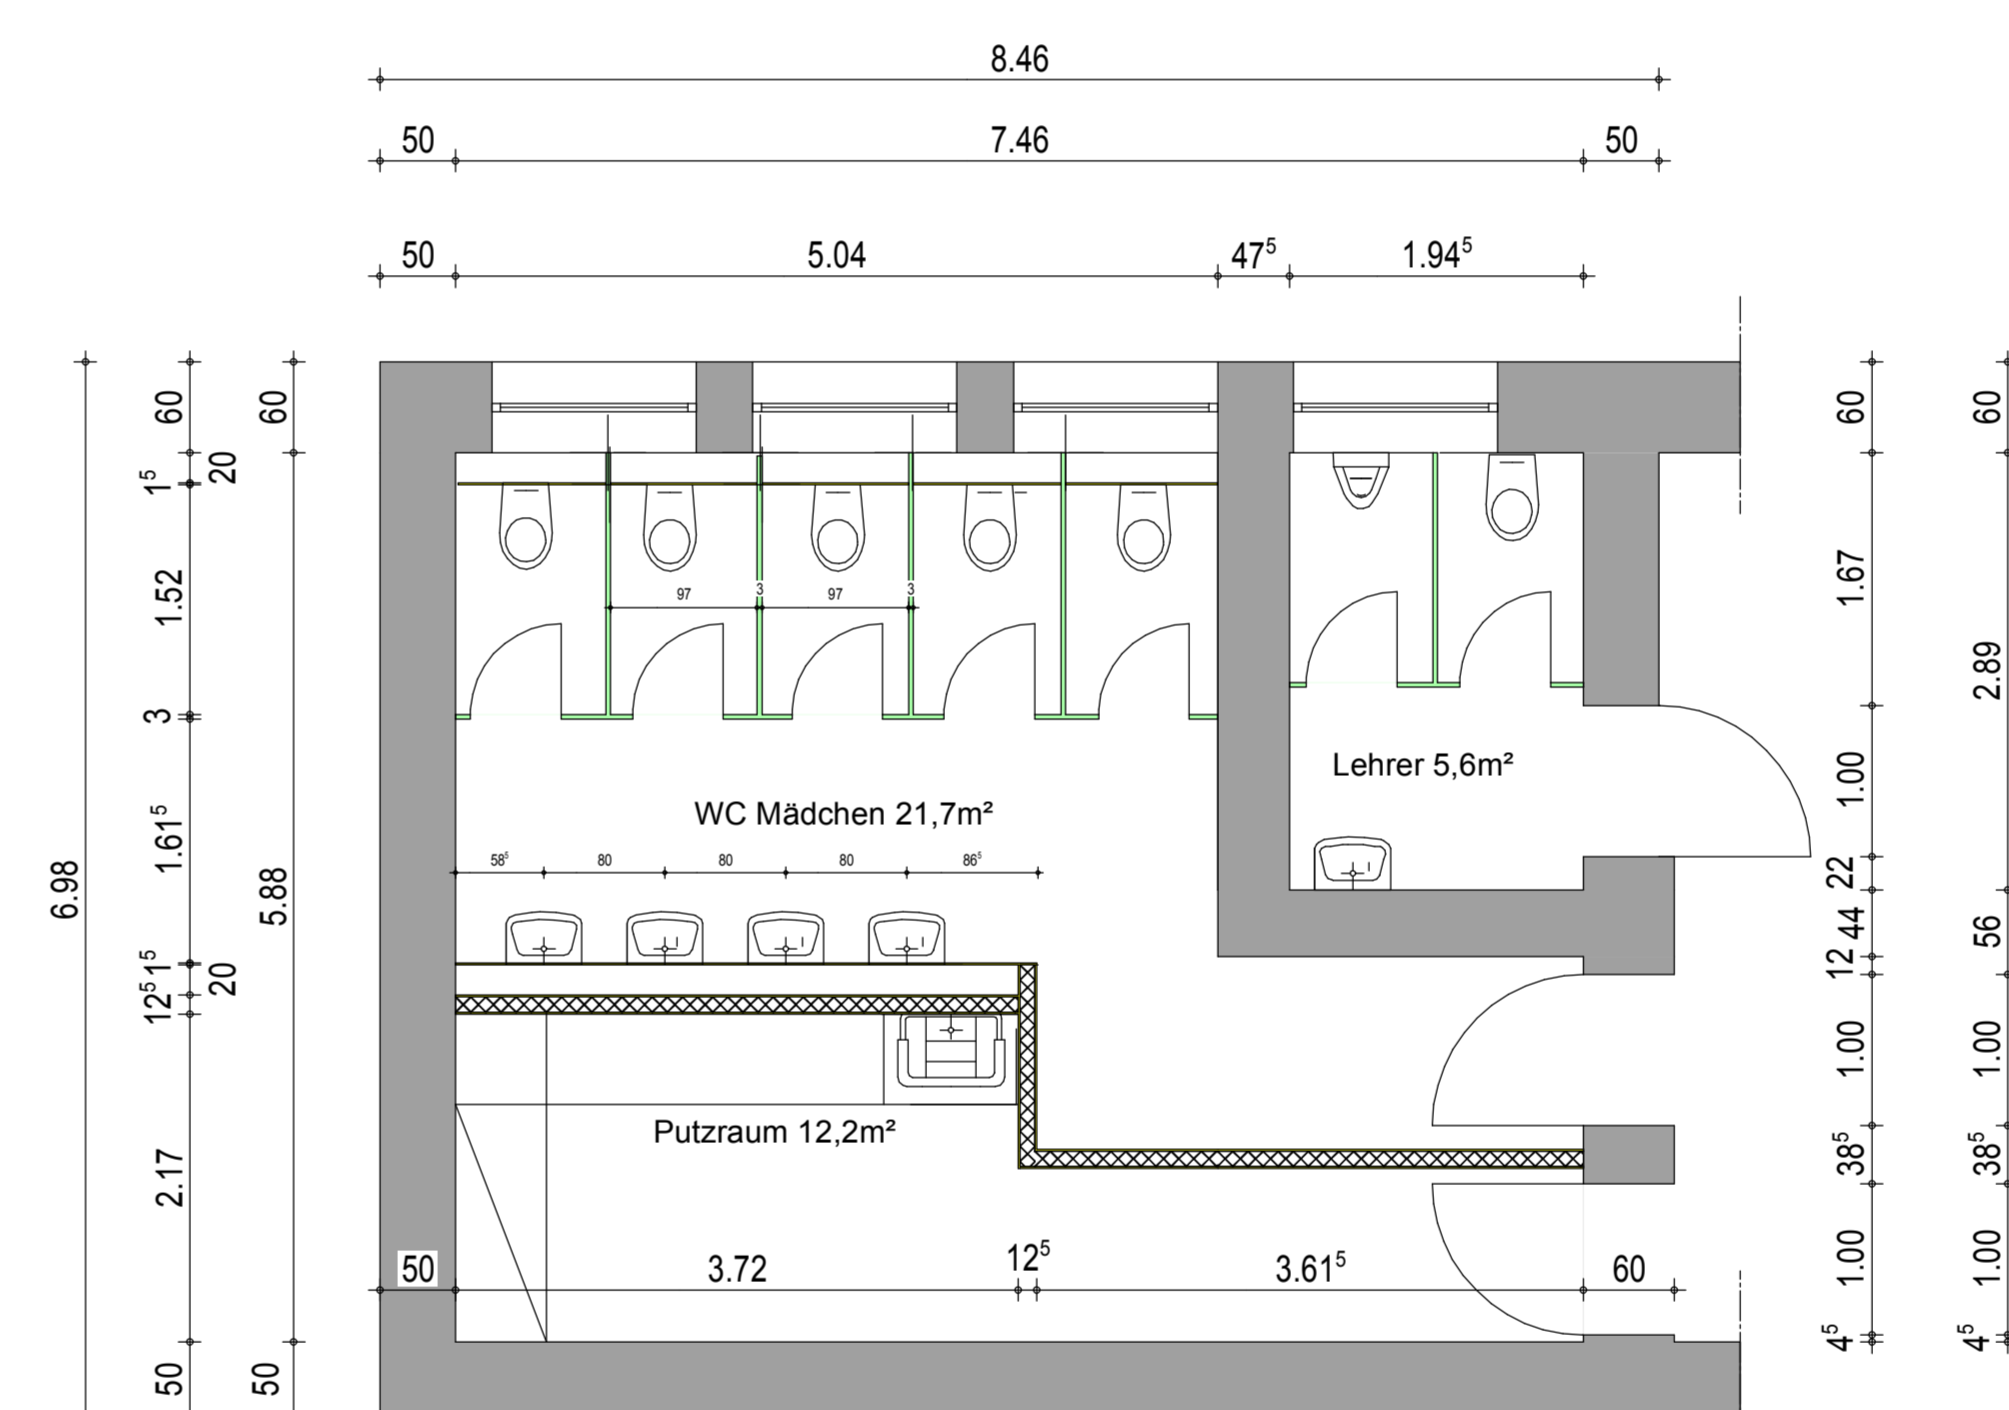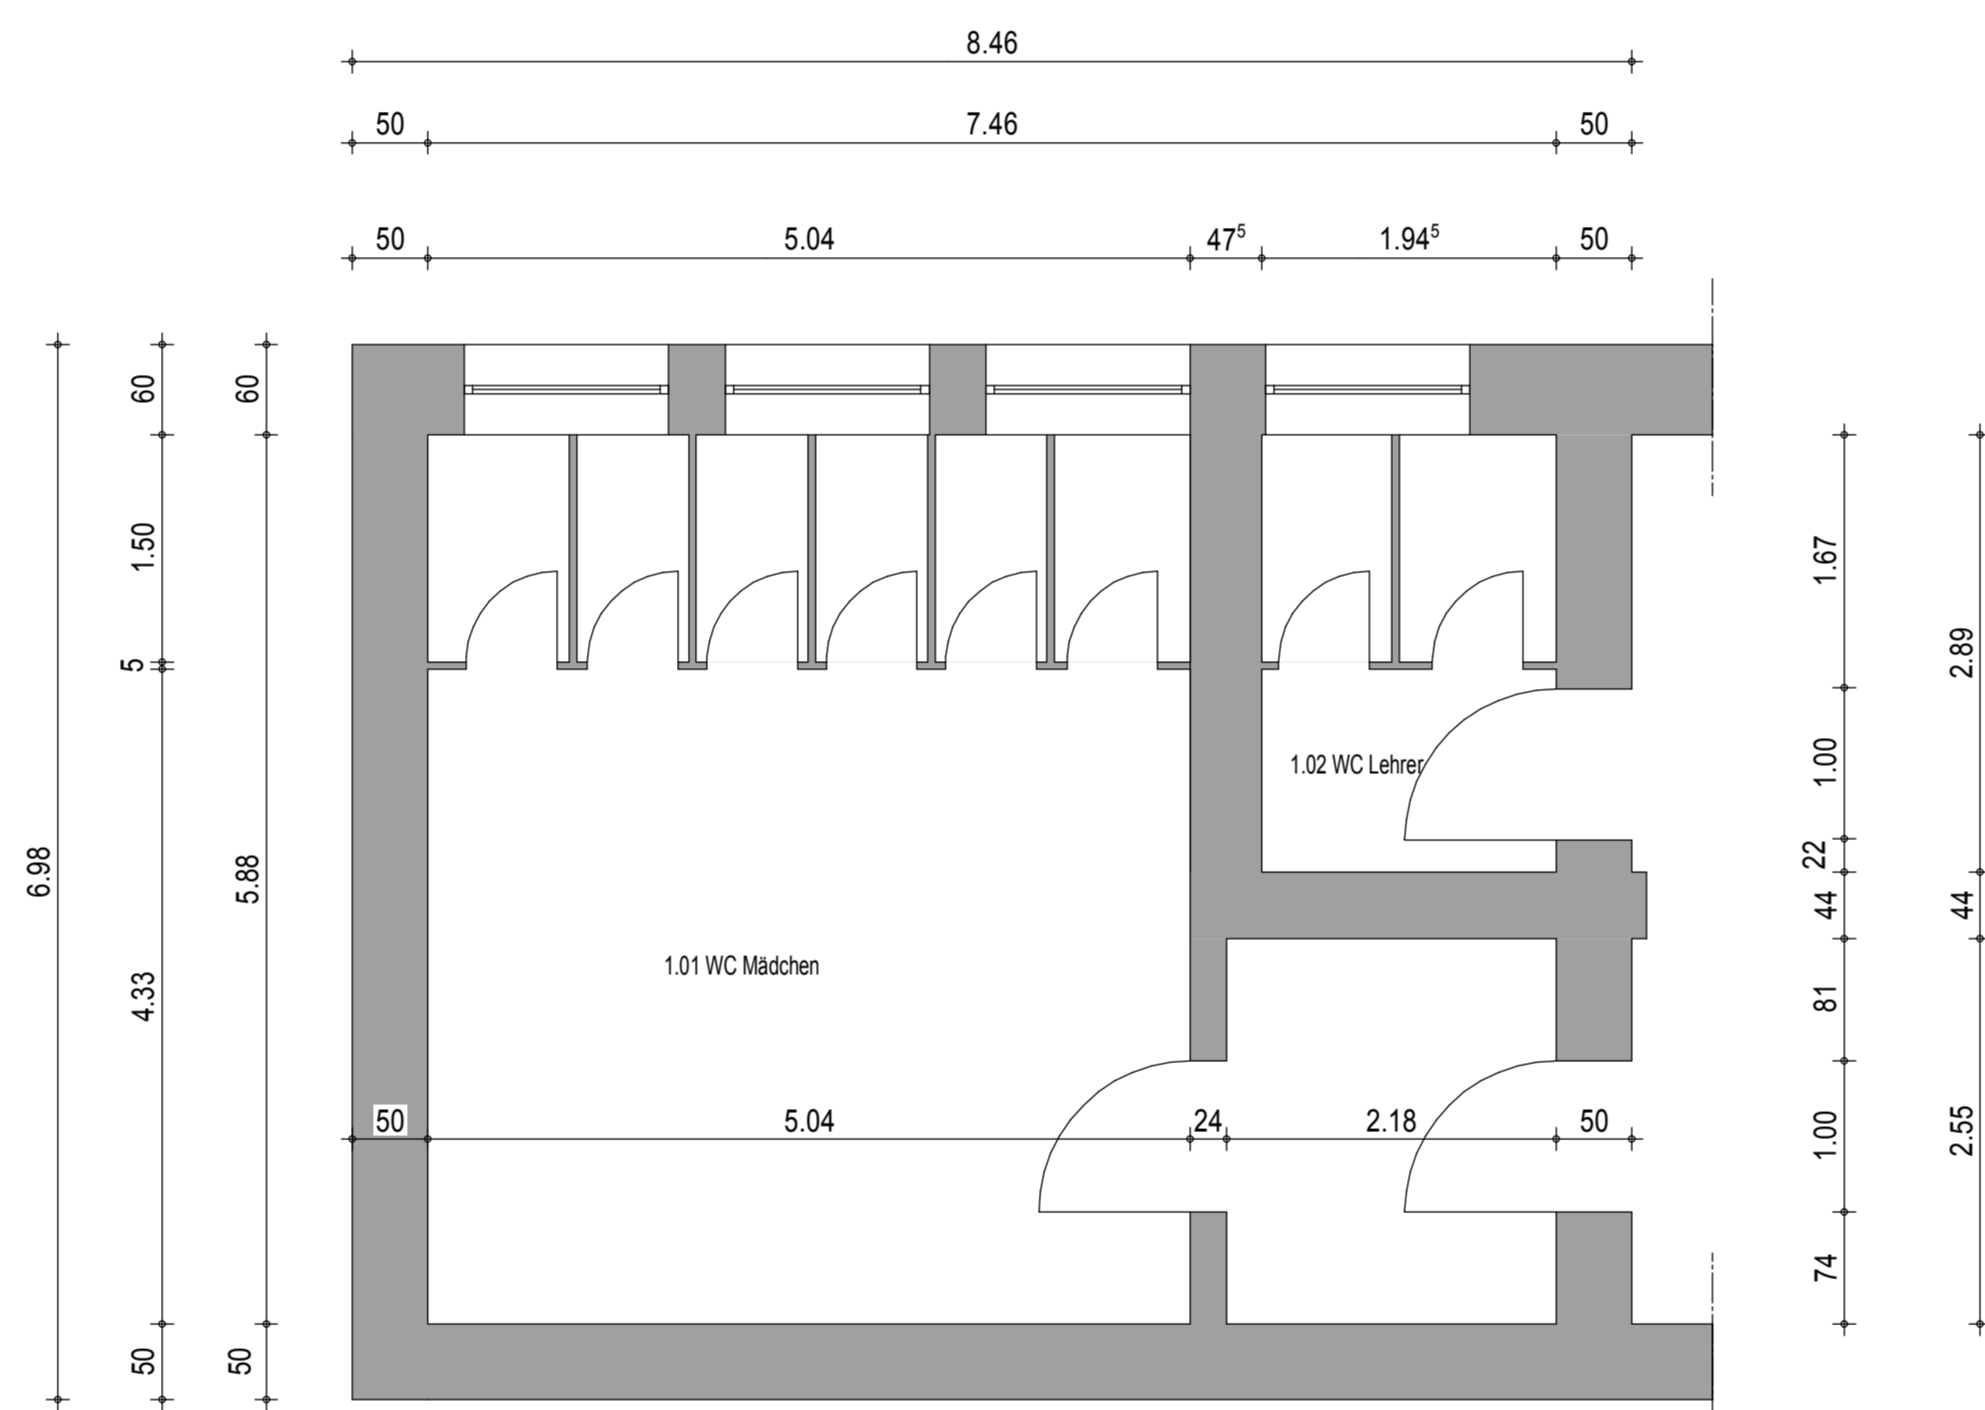


Grundriss 1.OG

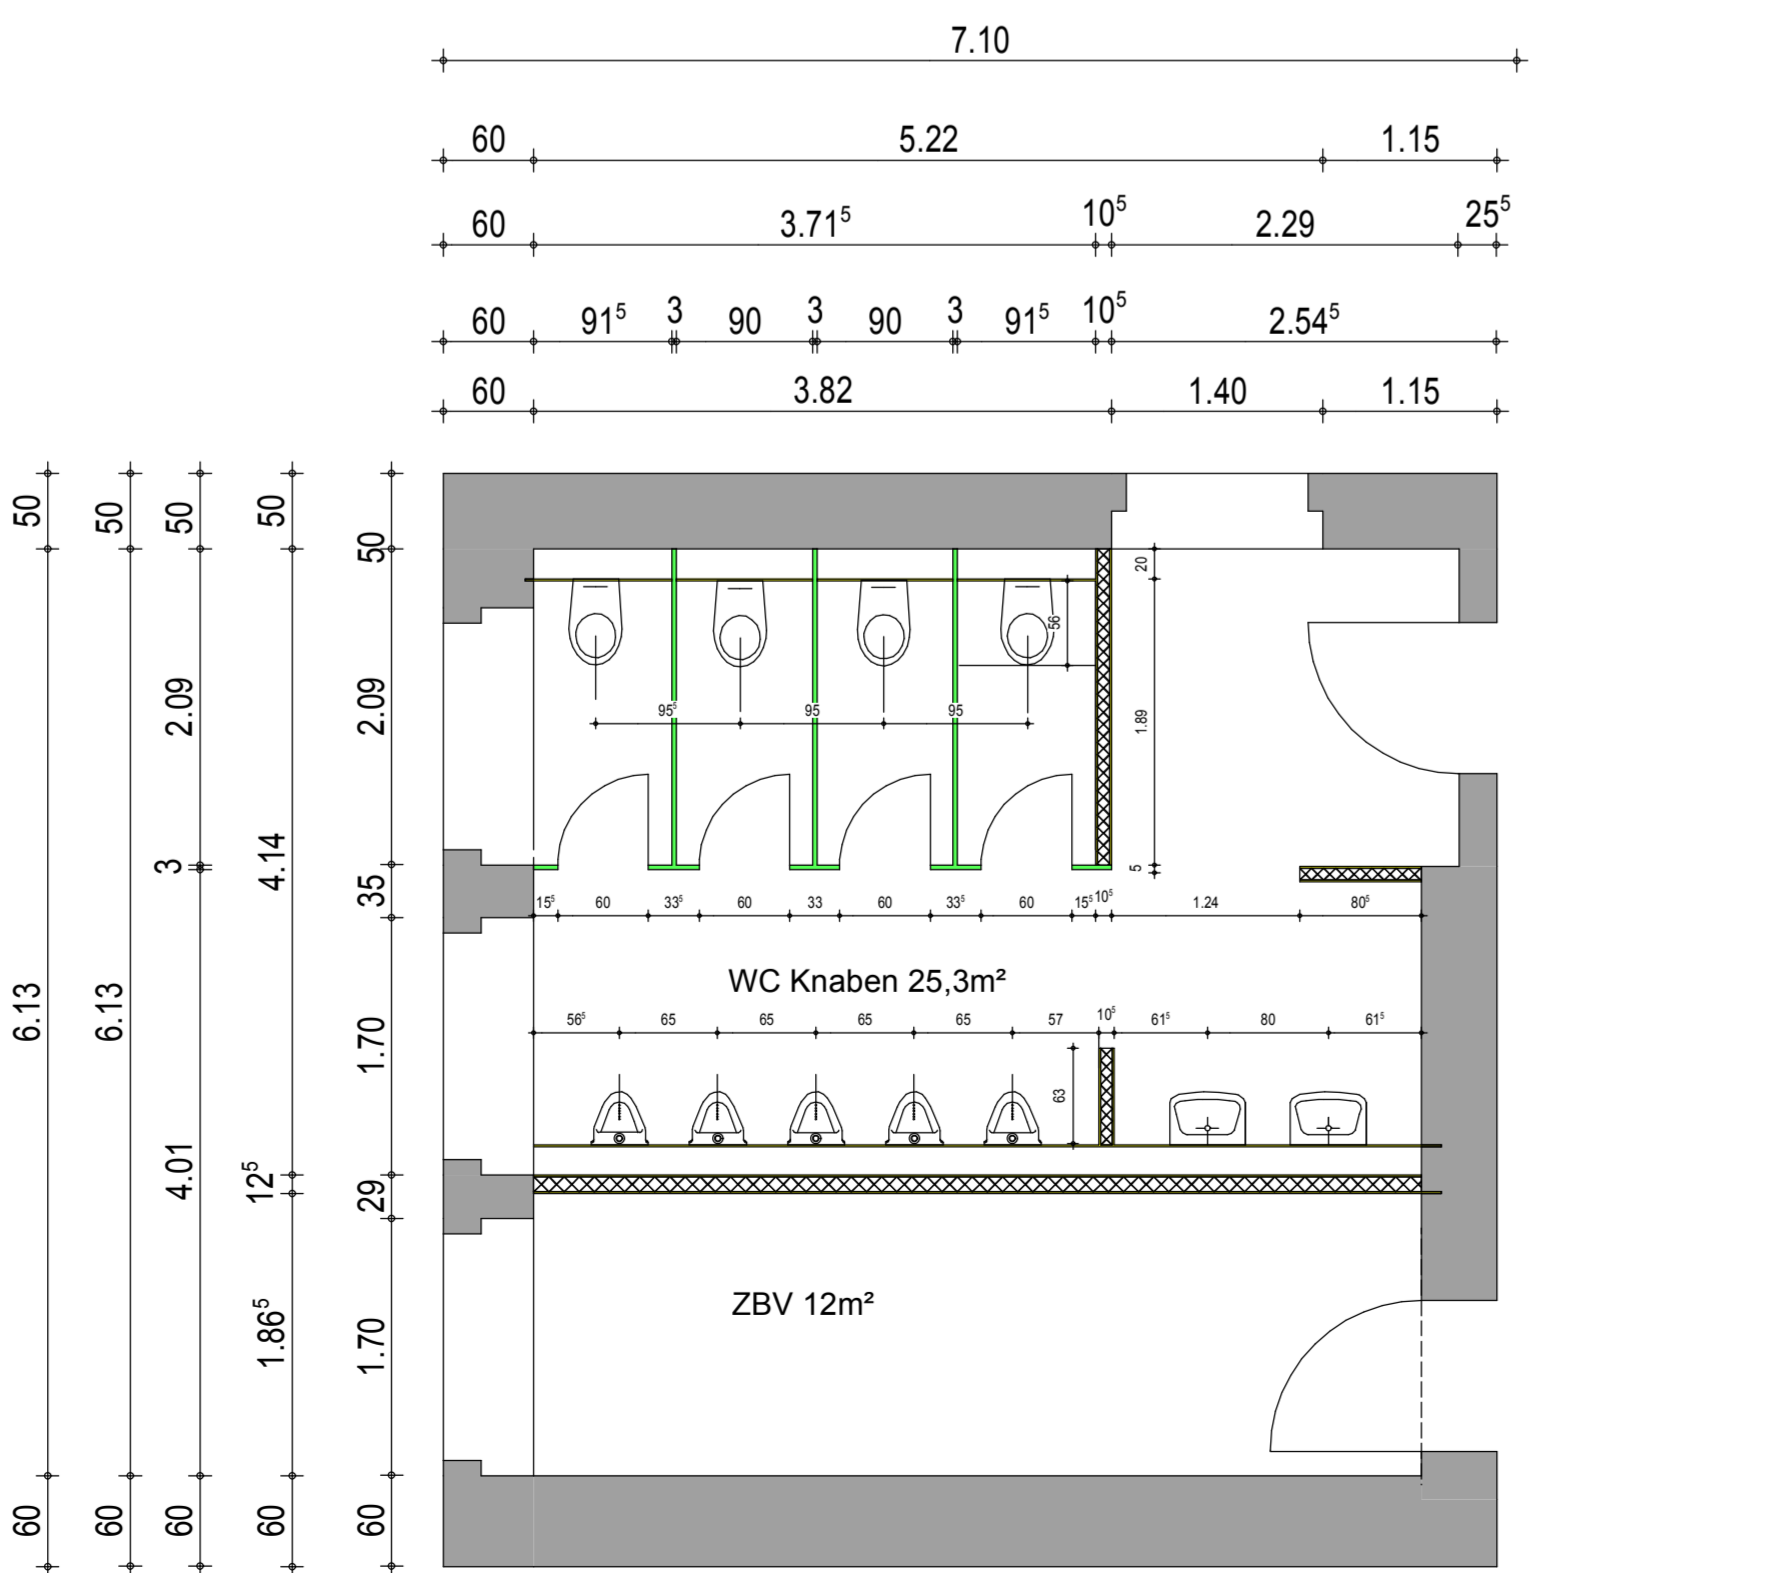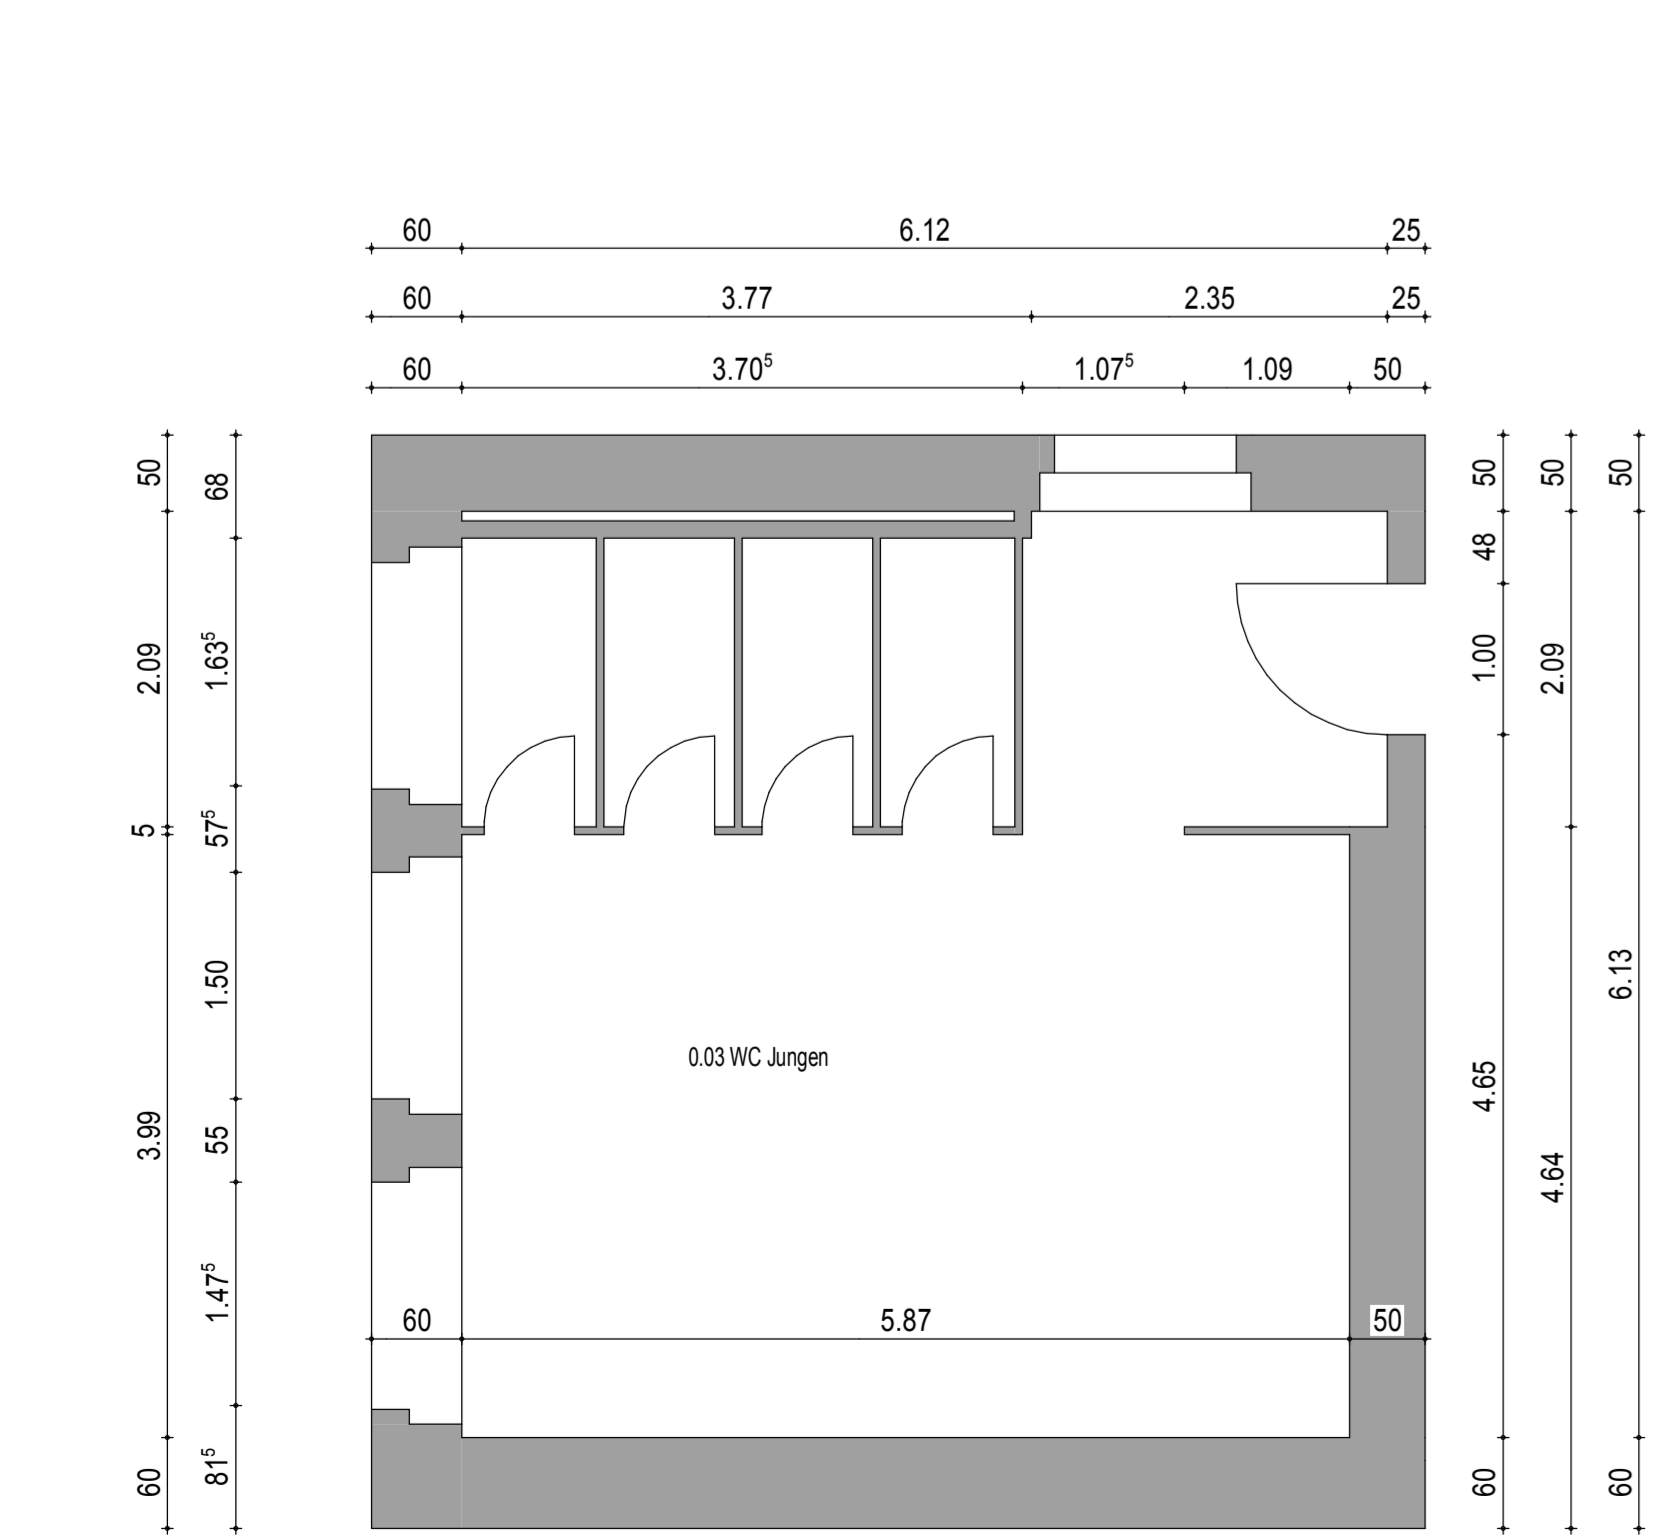

Grundriss 1.OG

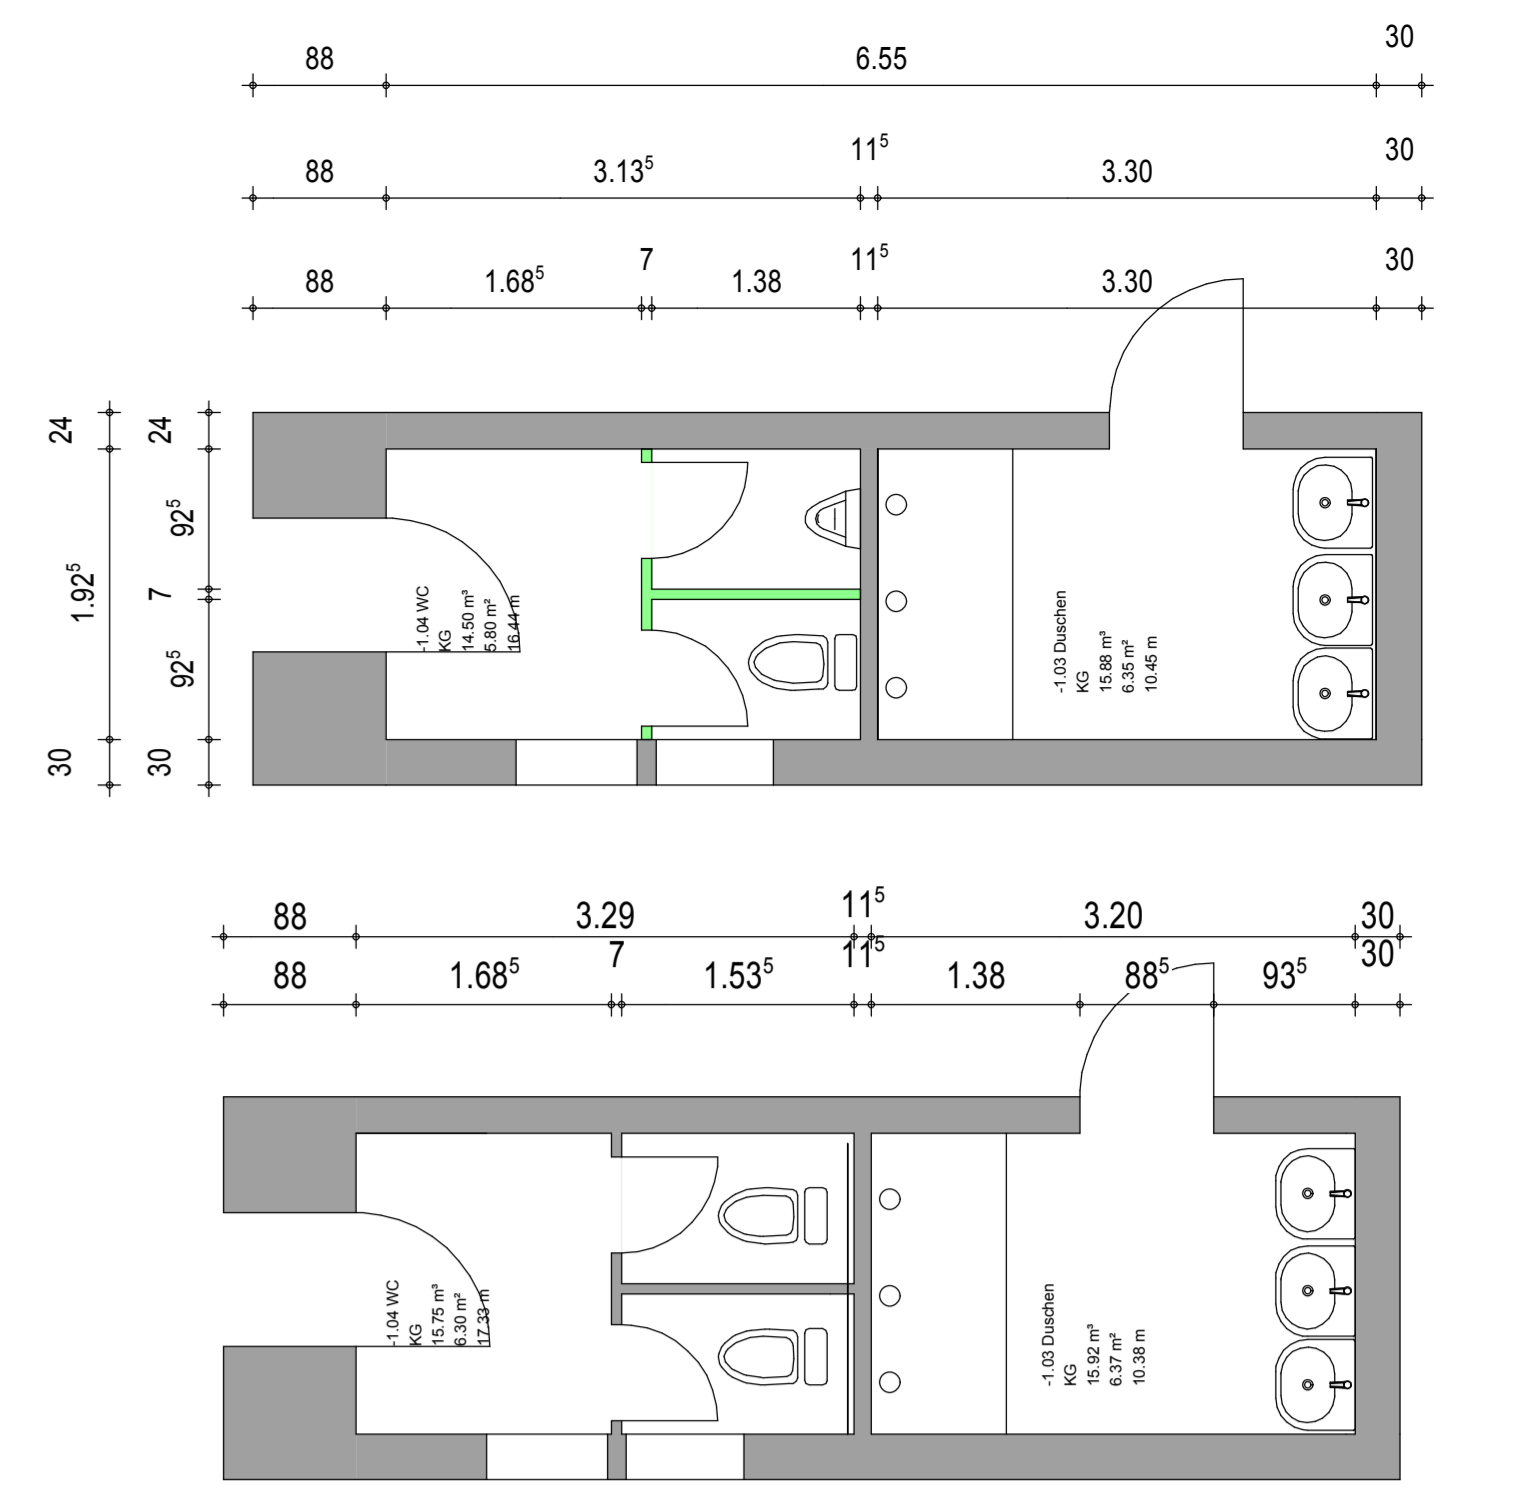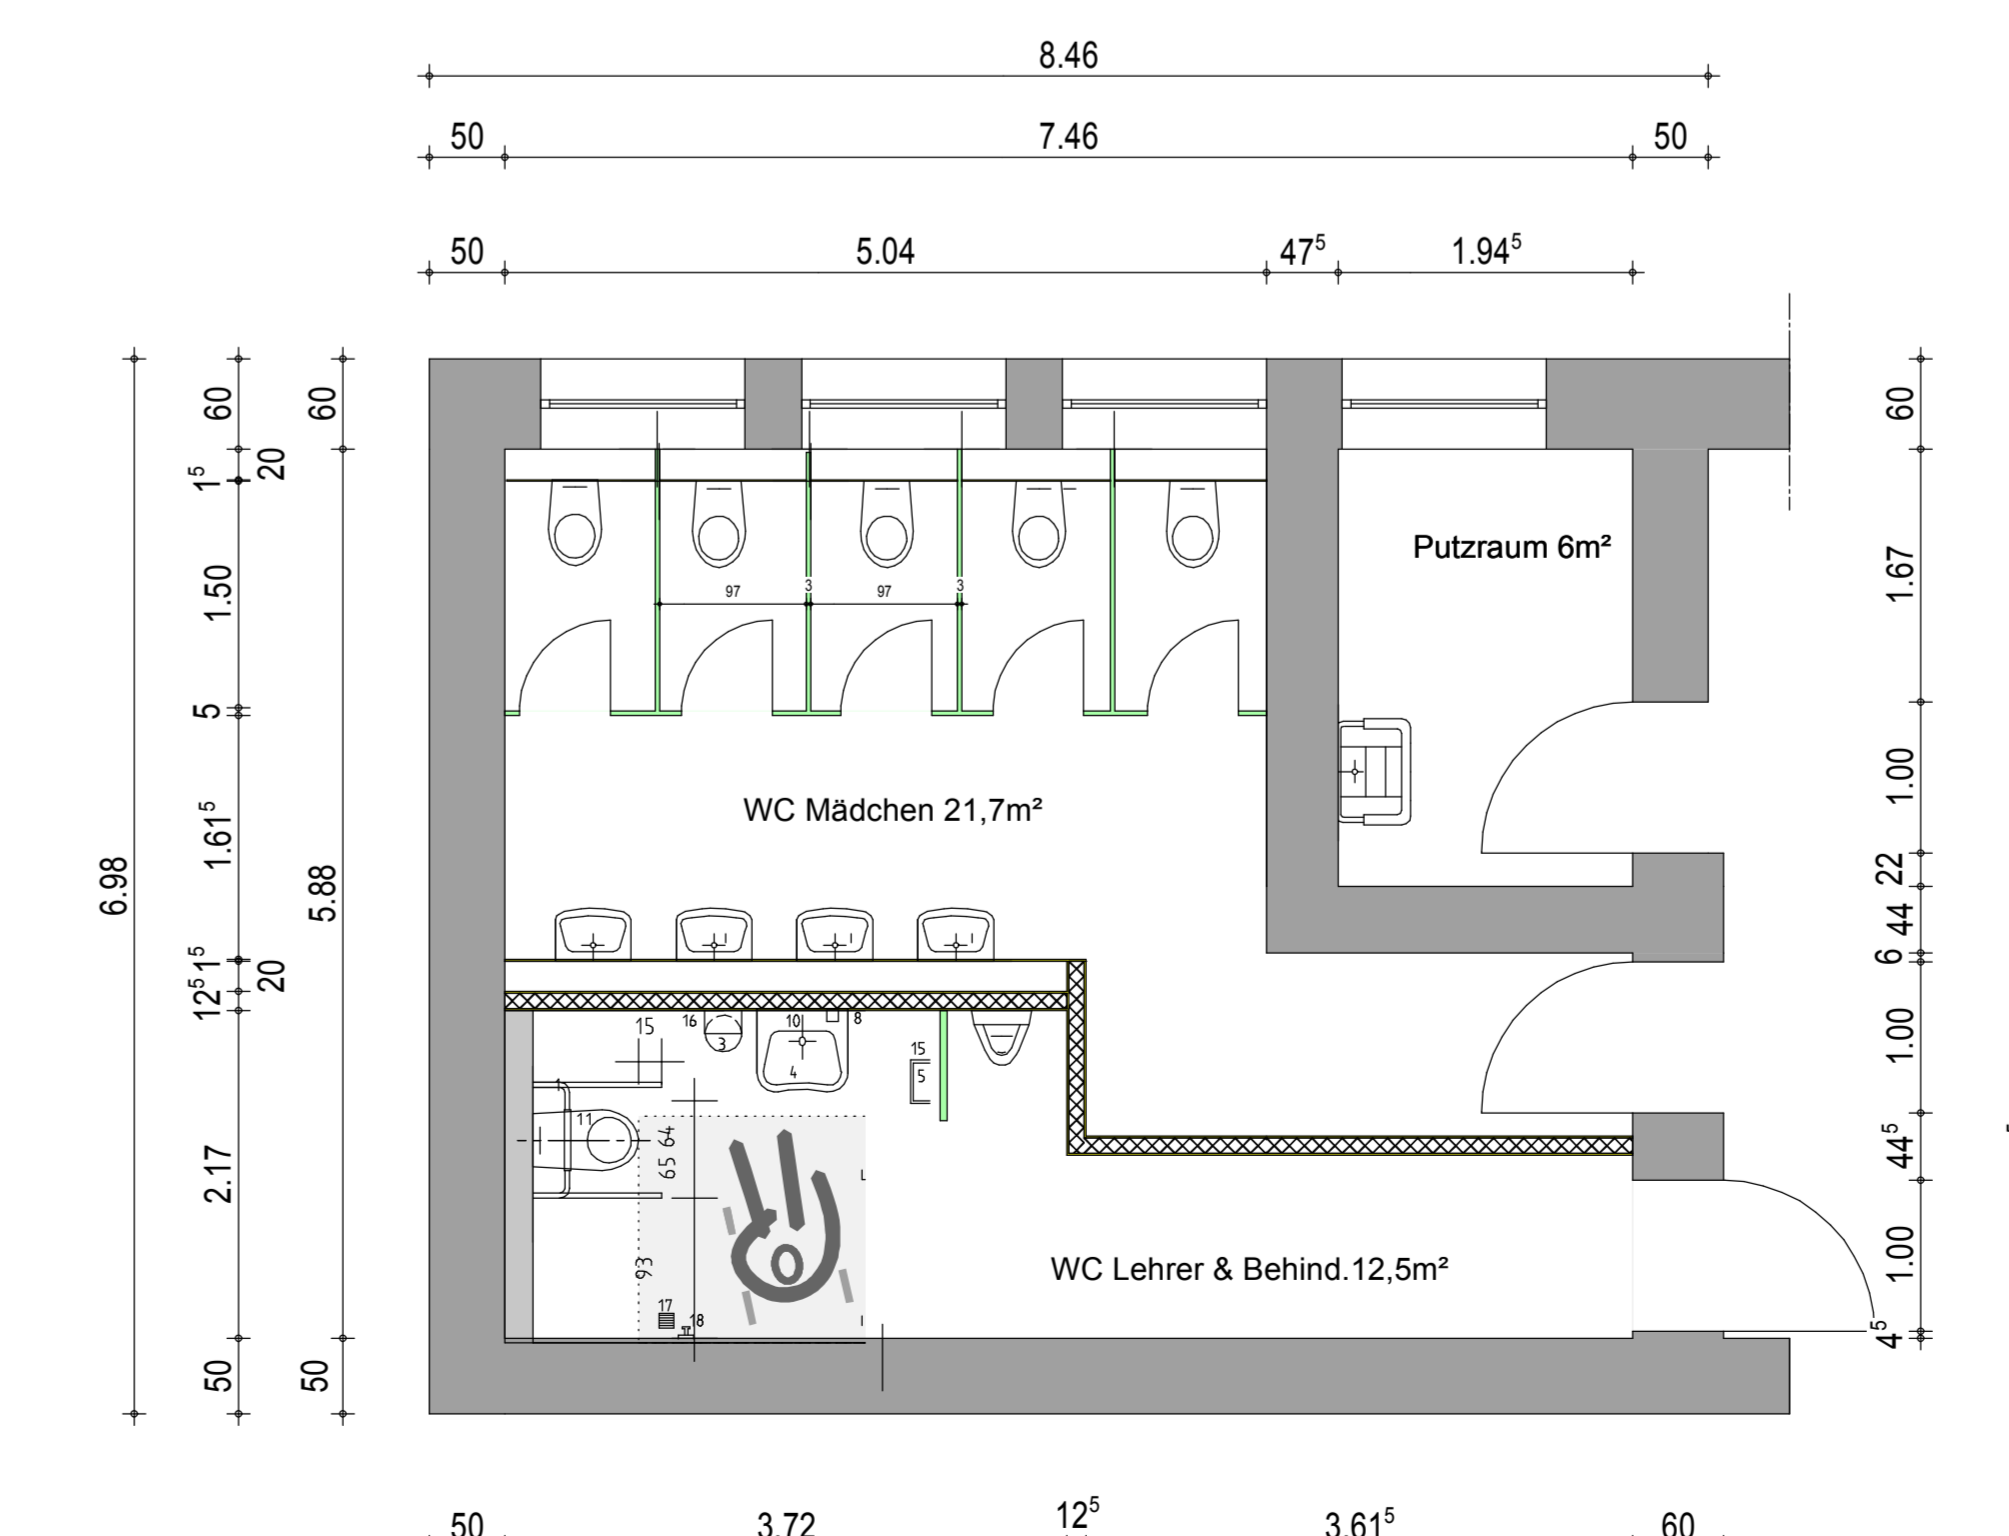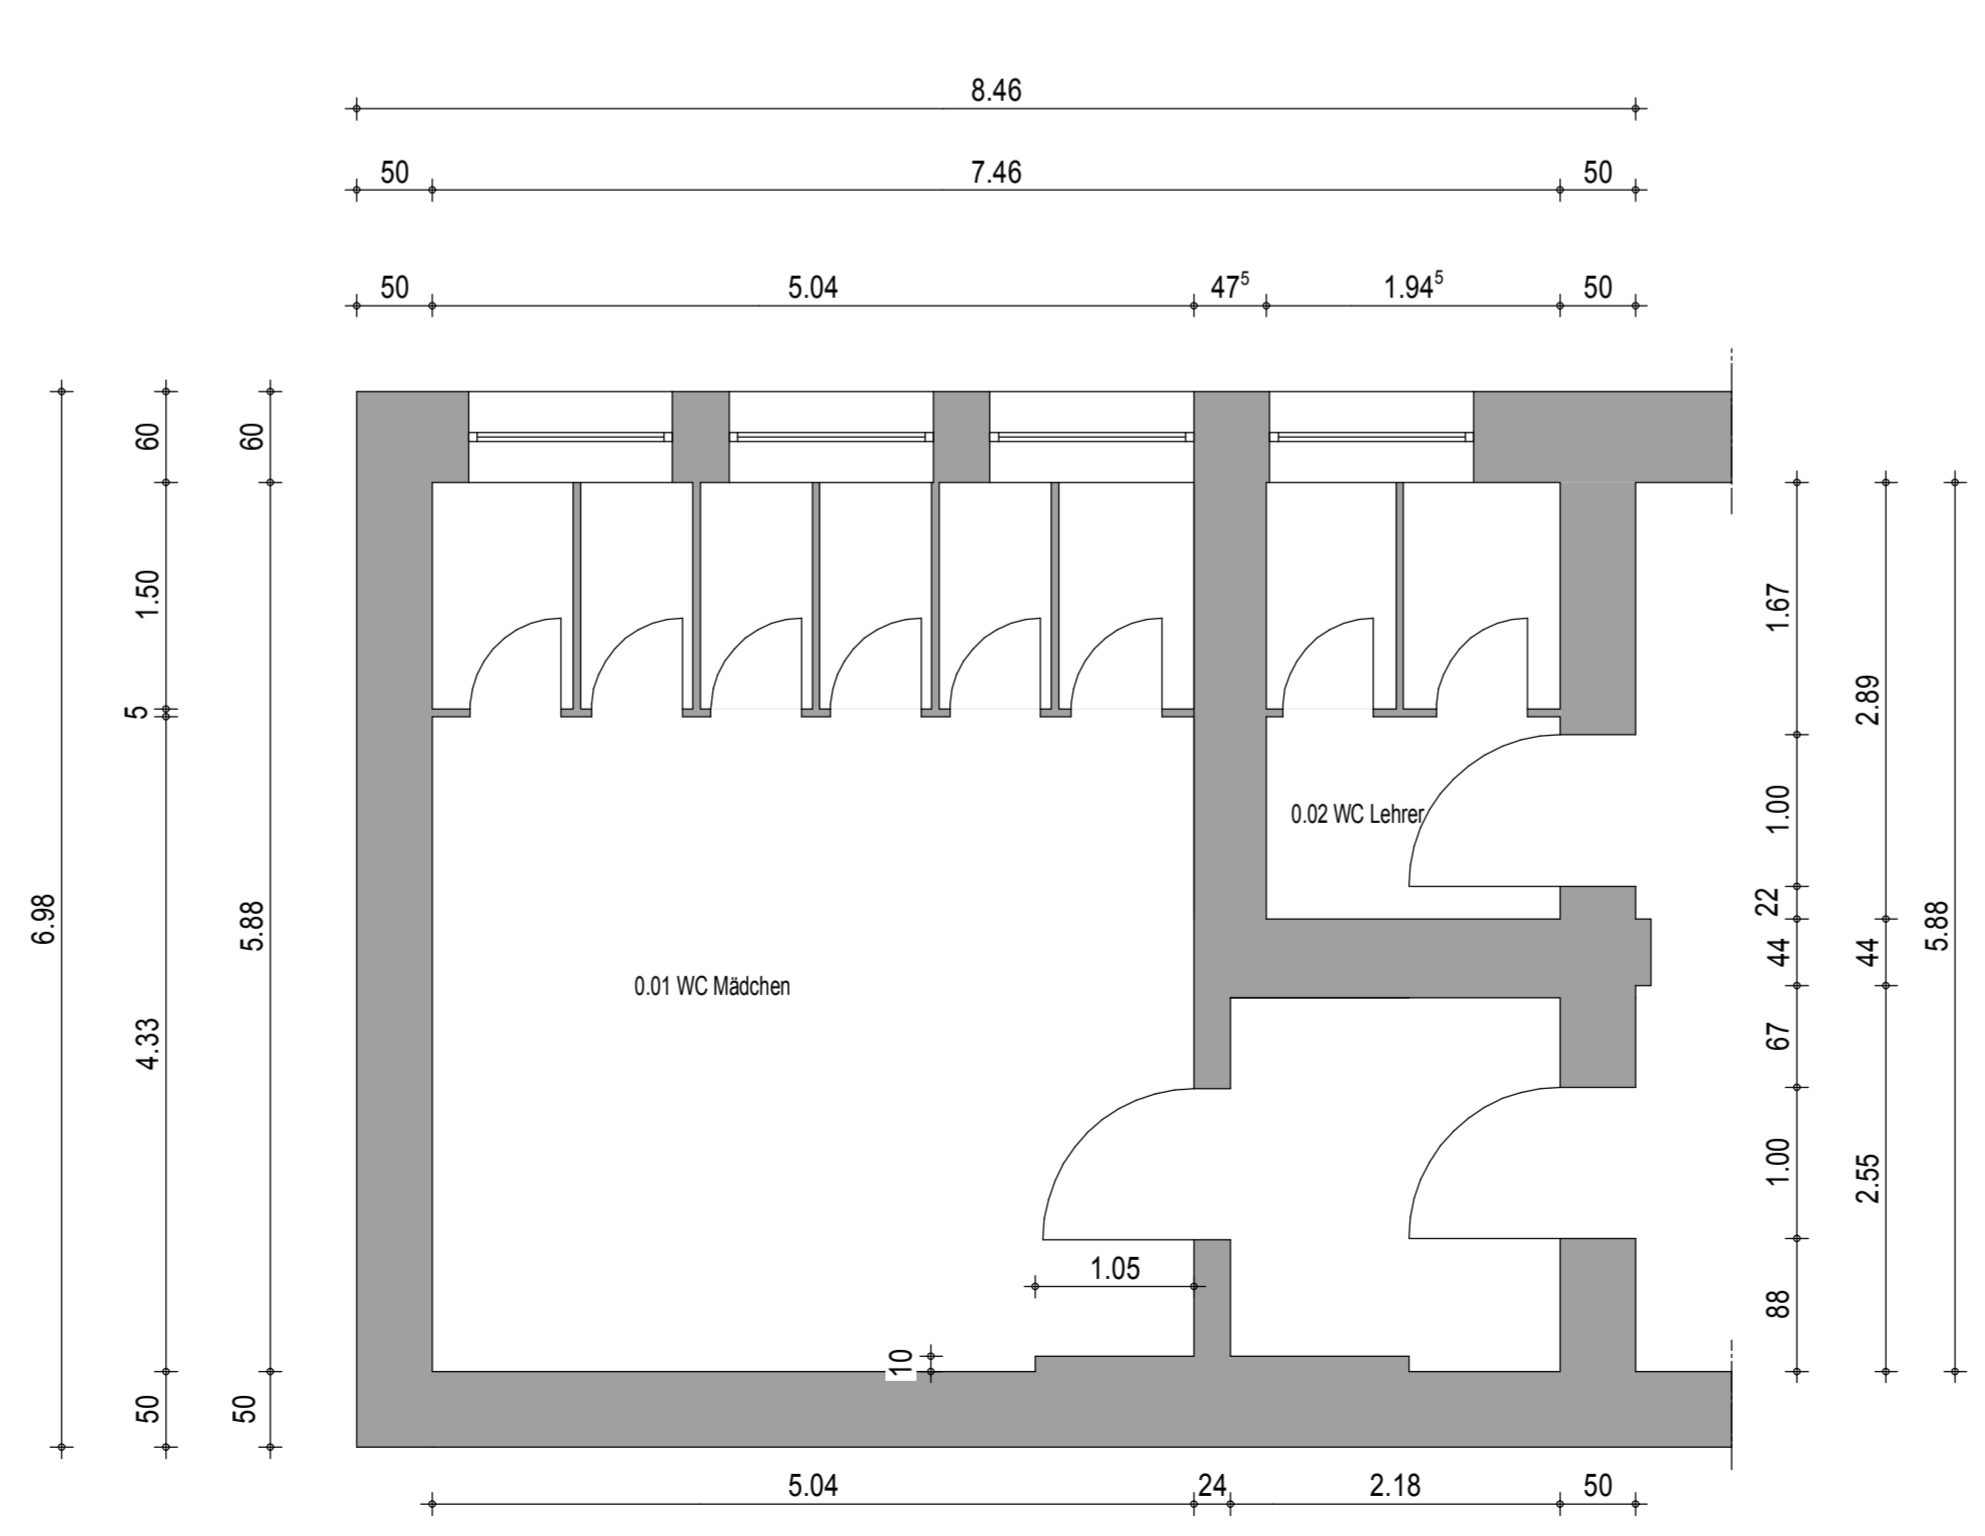

Grundriss KG m-J

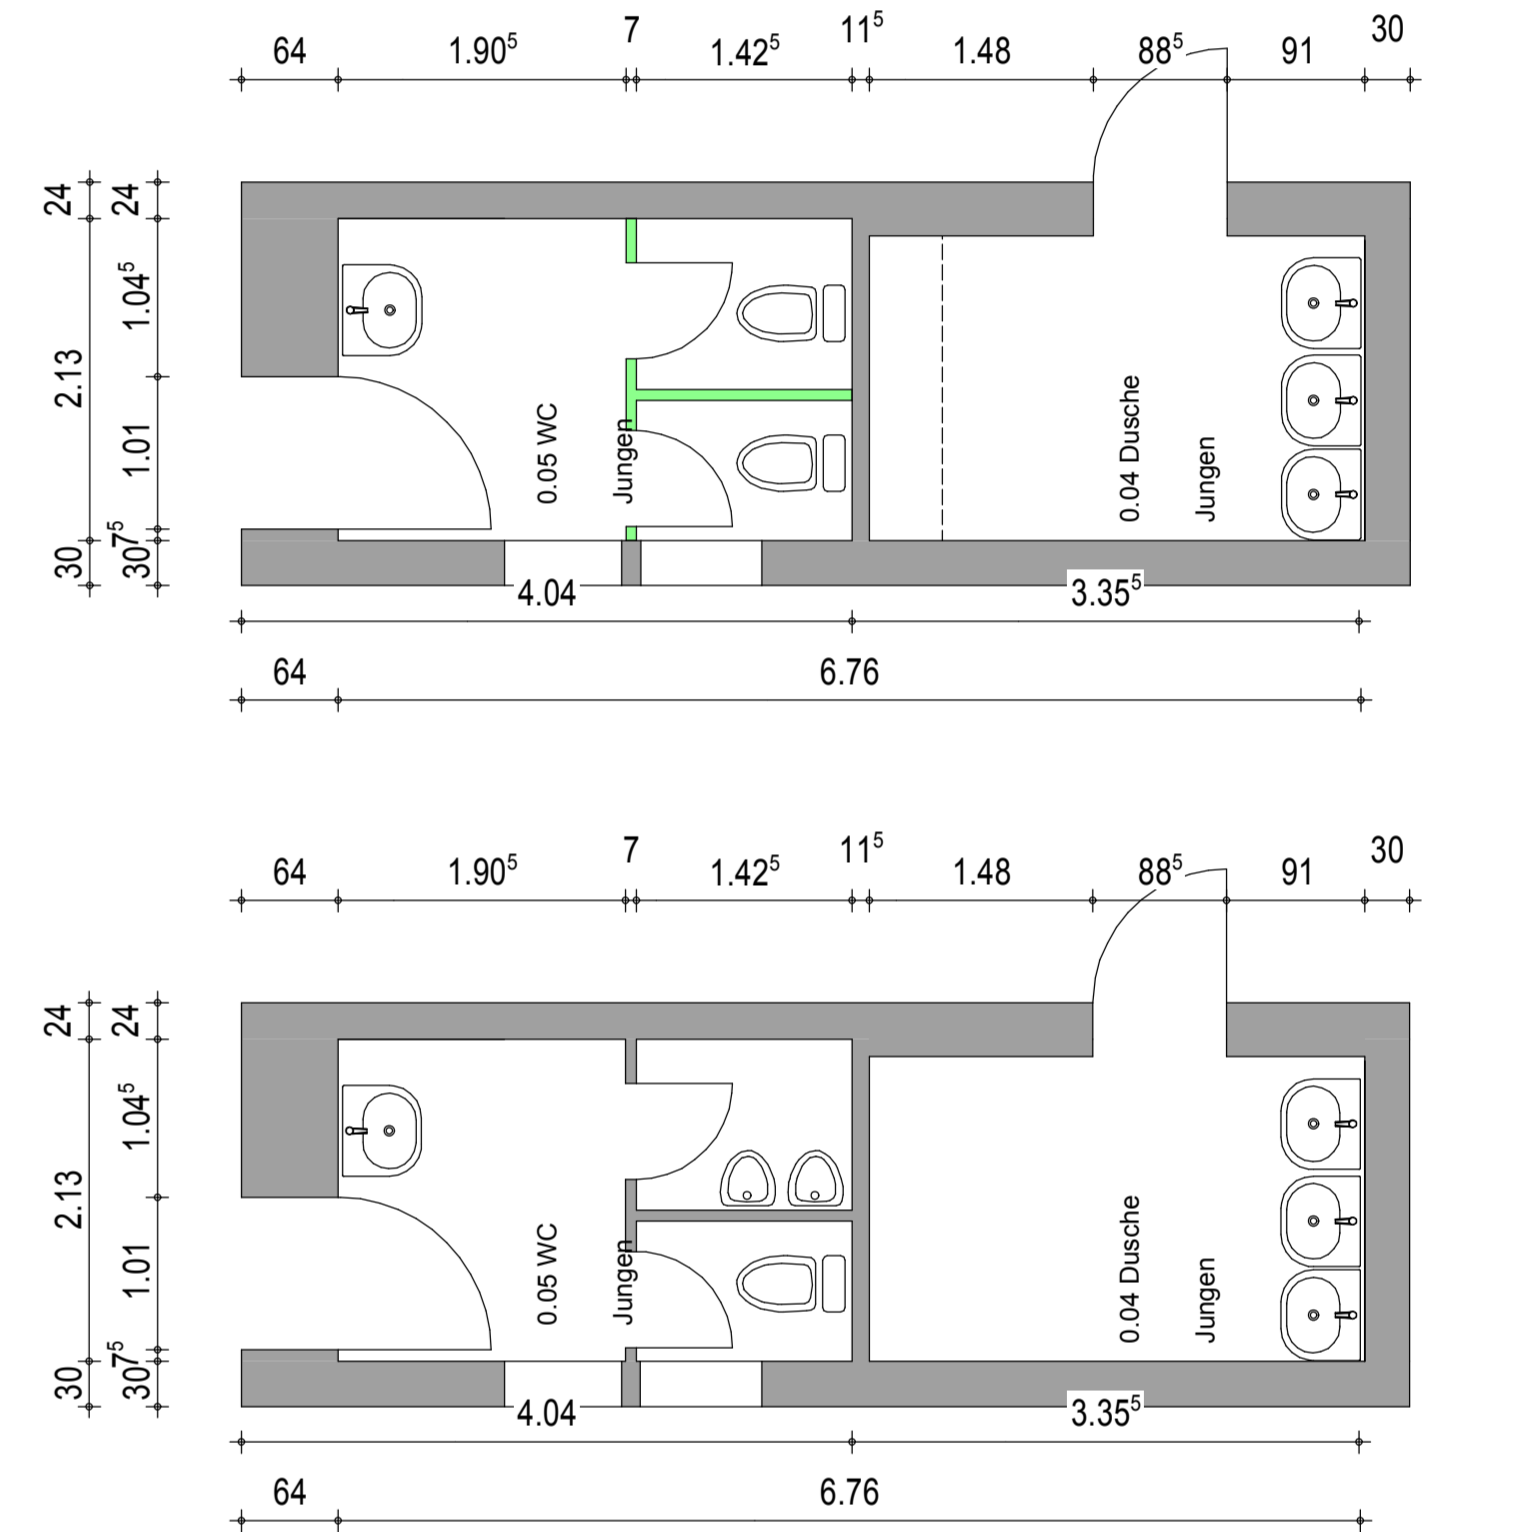


Grundriss EG J-m

Grundriss EG

Grundriss EG

Grundriss 1. OG Gym.

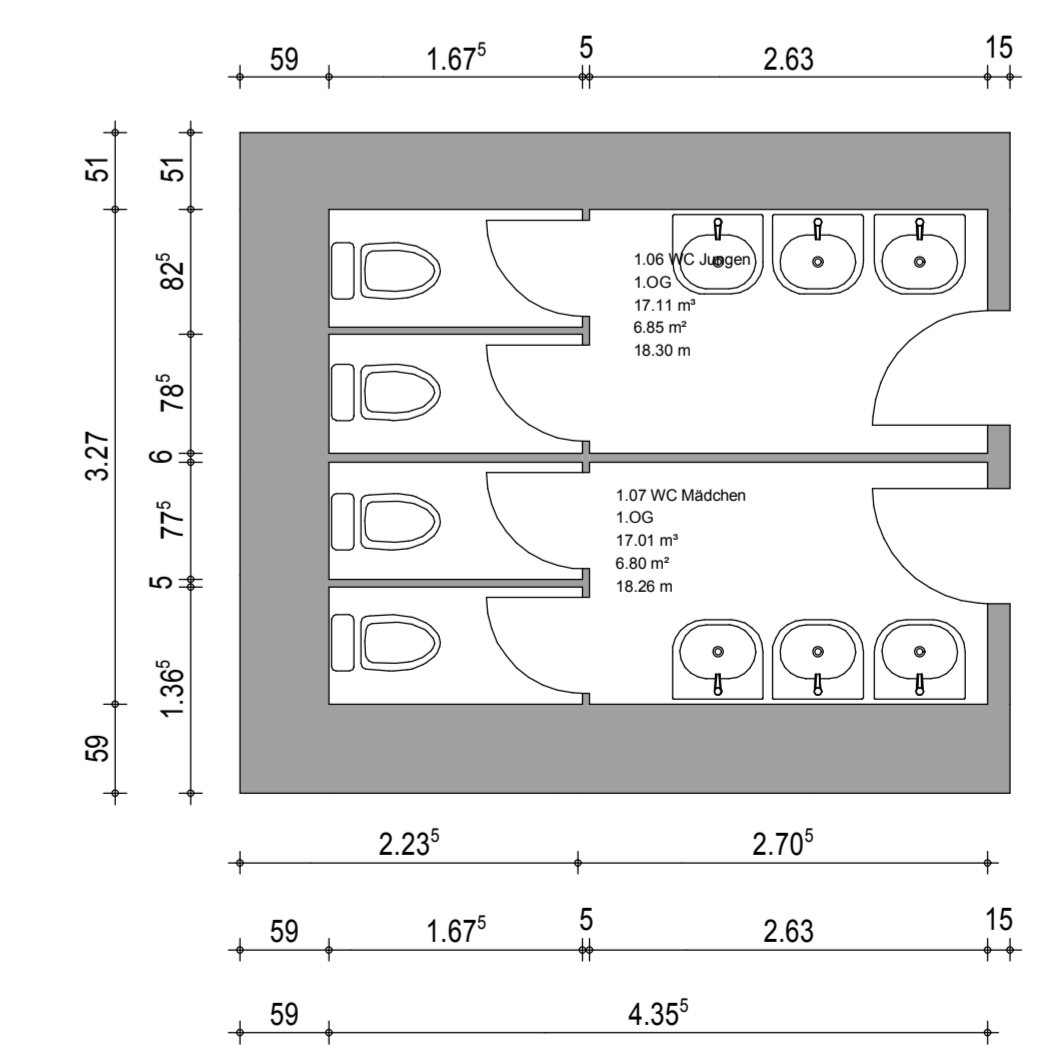

Bauherr		Architekt	
Datum/Unterschrift		Datum/Unterschrift	
DATUM	INDEX	DATUM	INDEX
ÄNDERUNGEN			
S C P ARCHITECTEN			
SCP Architekten, Ingenieure, Fotografen + Partner - Projektkontakte AG, 61106 Frankfurt am Main, 0221 32222, Fax: 0221 31313, Email: office@scp-architekten.de			
Client	Objekt	Location	Scale
003 - 03	Gräfenauschule LU	Gräfen	1:100/500
Author	Concept/Realisation	Client/Architect	
SCP Architects	WC Anlagen	KG EG 1&2 OG	
Date	3. Entwurf	Grundrisse Bestand und Umbau	
Scale	1:100/500	August 2011	