


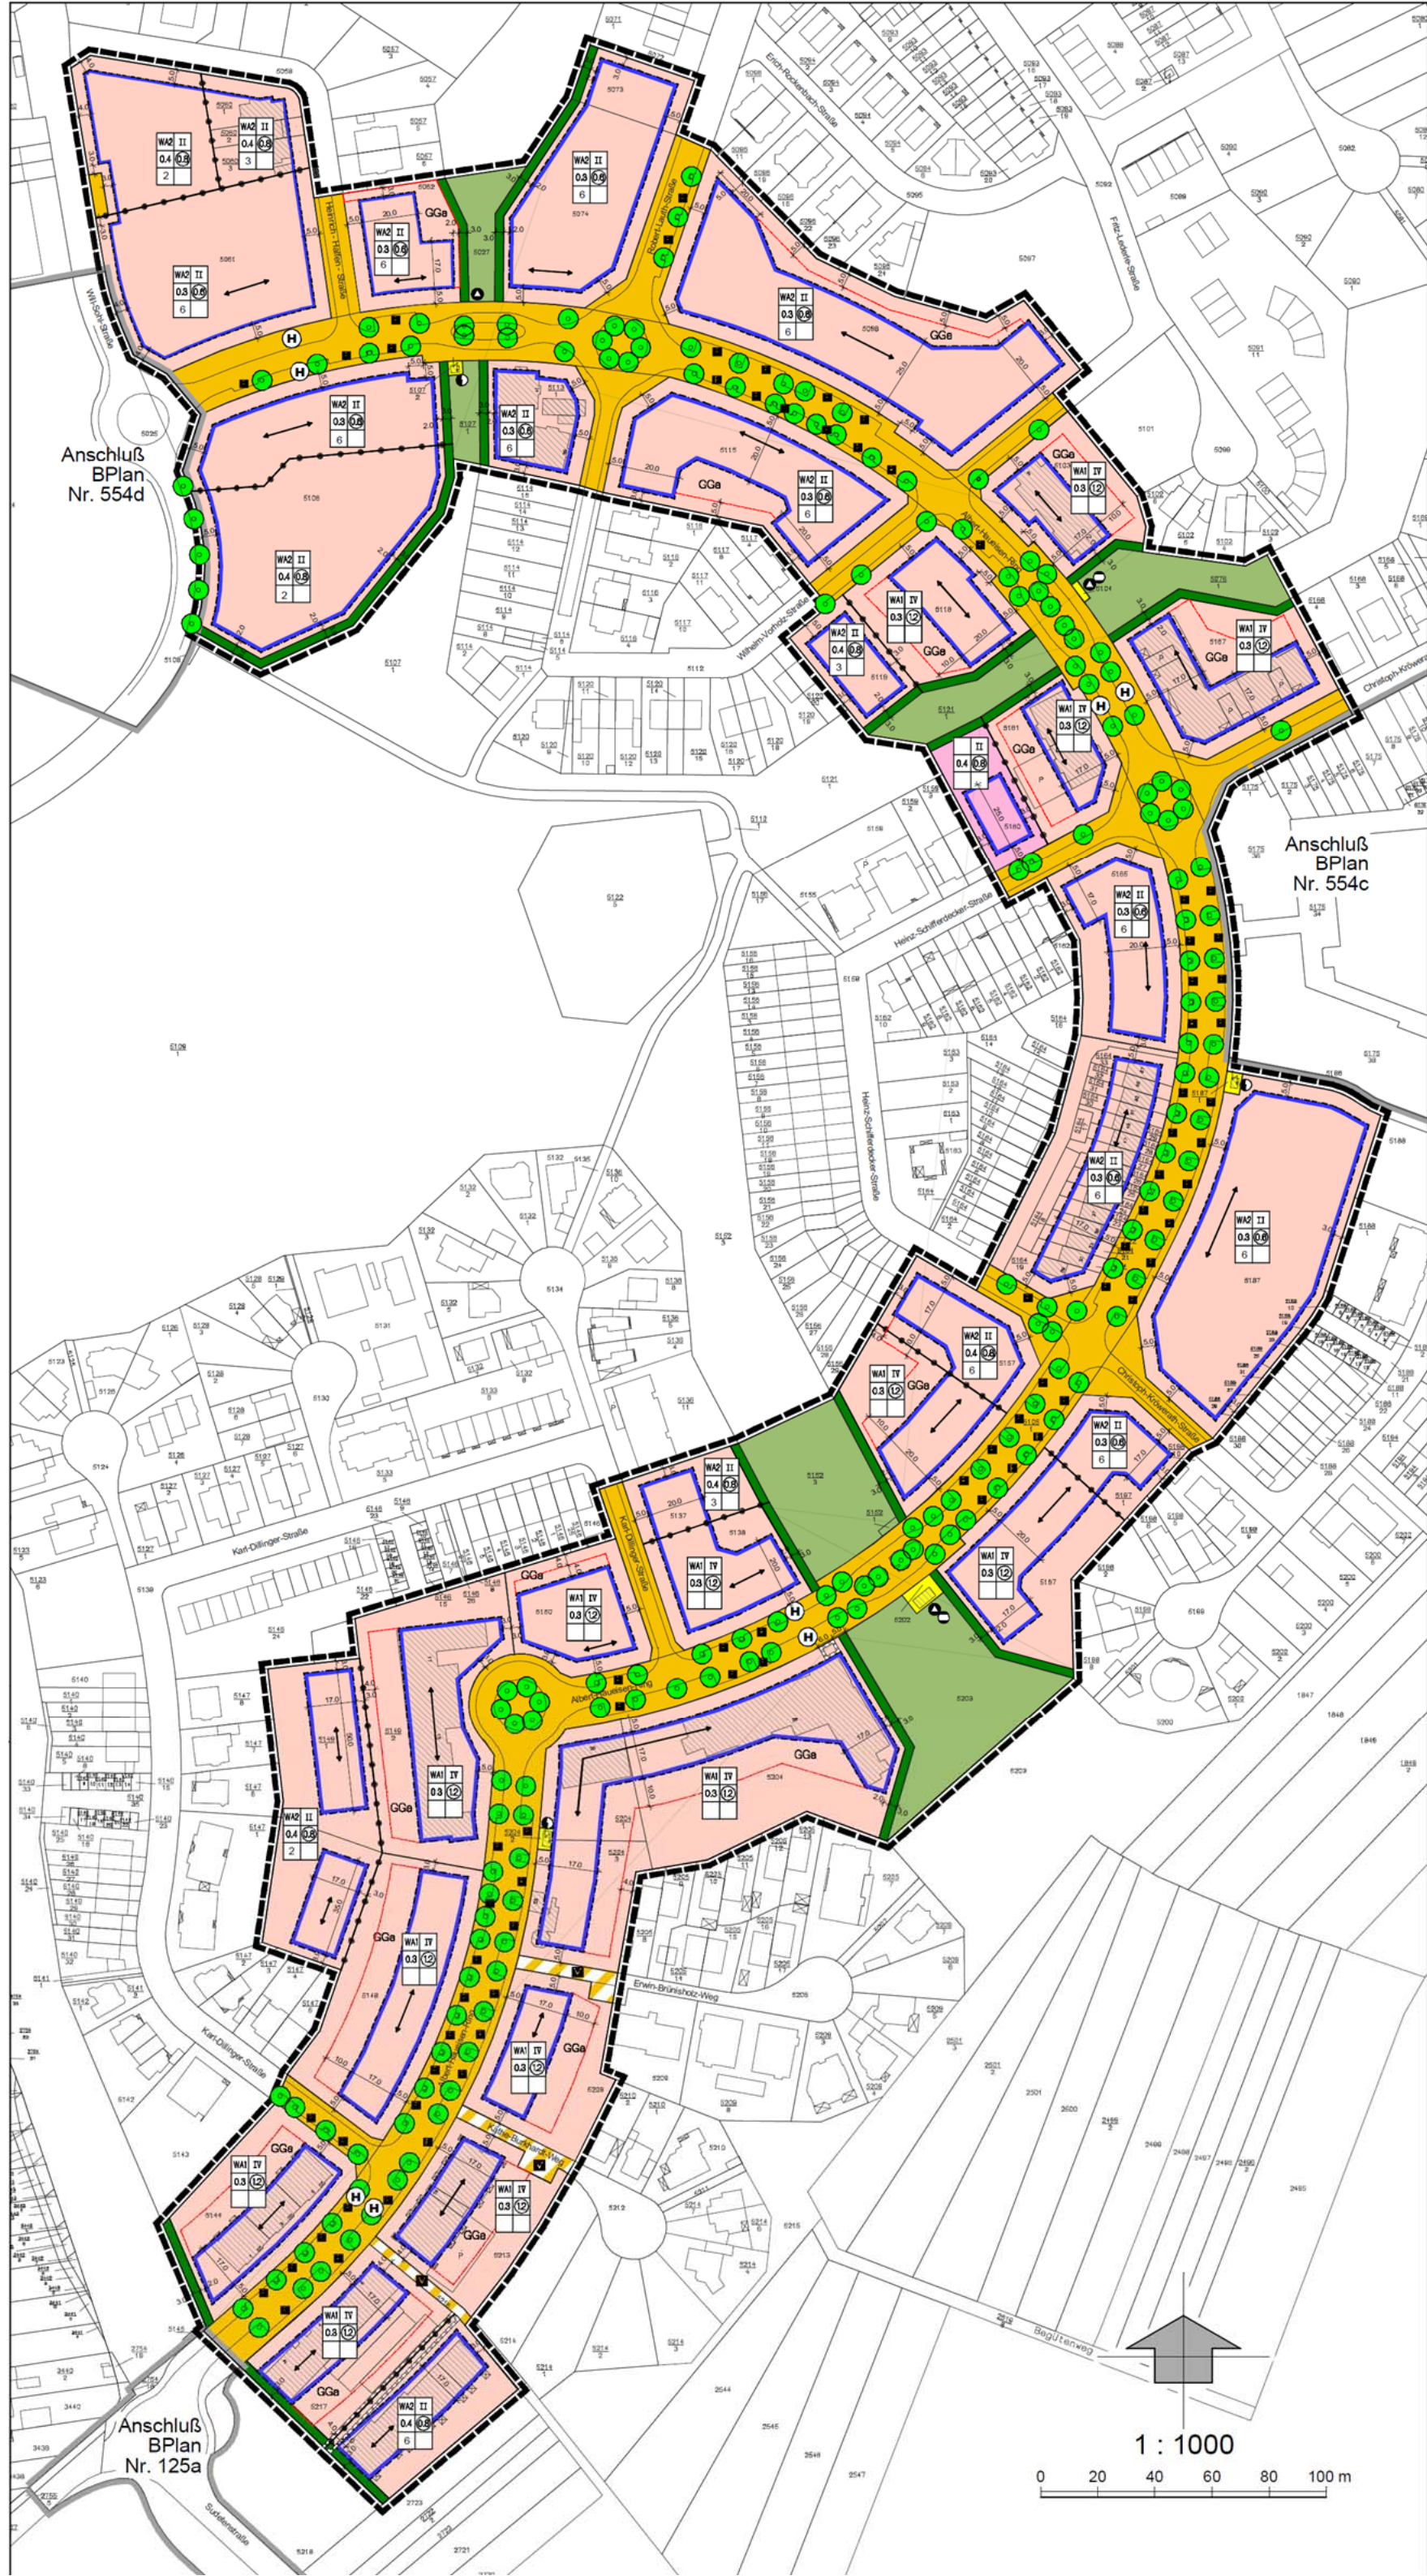

Anschluß
BPlan
Nr. 554d

Anschluß
BPlan
Nr. 554c

Anschluß
BPlan
Nr. 125a

1 : 1000

0 20 40 60 80 100 m